


Lease Area Marked "A"

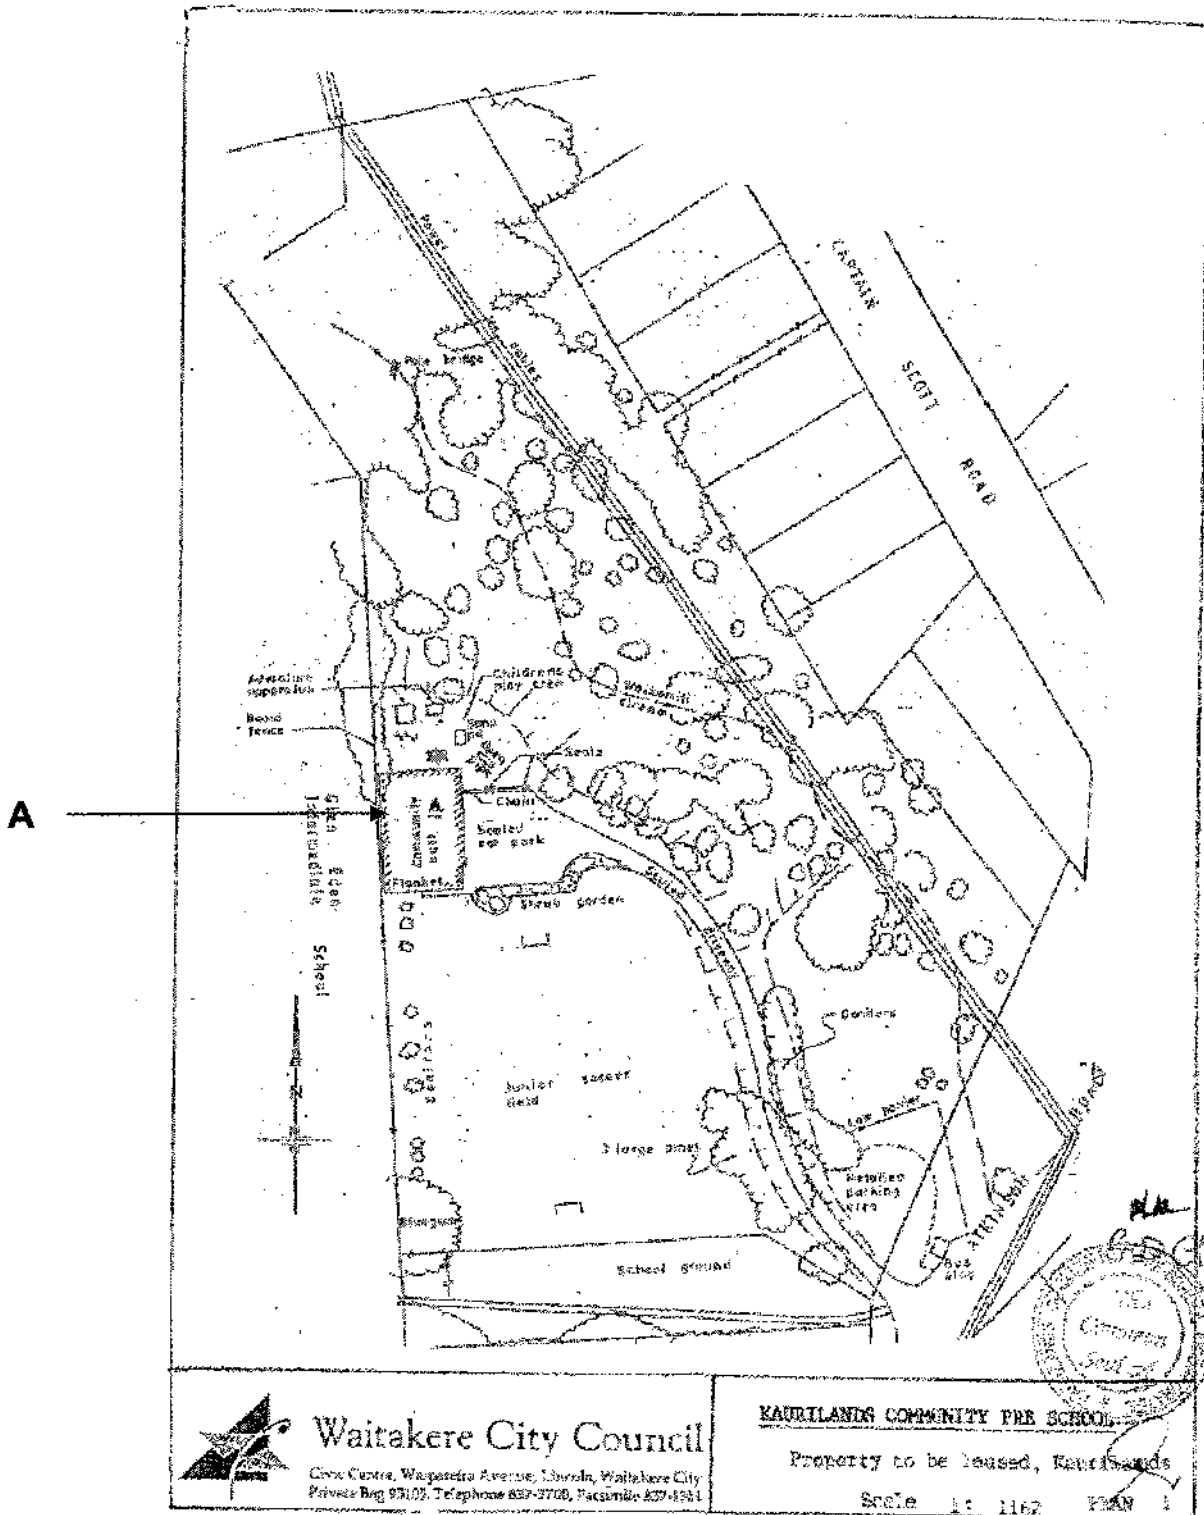


Waitakere City Council  
 Civic Centre, Waipareira Avenue, Shurton, Waitakere City  
 Private Bag 98100, Telephone 837-3700, Facsimile 837-4561

KAURILANDS COMMUNITY PRE SCHOOL  
Property to be leased, Kaurilands  
Scale 1: 1162 PLAN 1

A31

GREEN BAY COMMUNITY HOUSE - LEASE AREA  
A - CURRENT LEASE AREA B - PROPOSED ADDITIONAL LEASE AREA

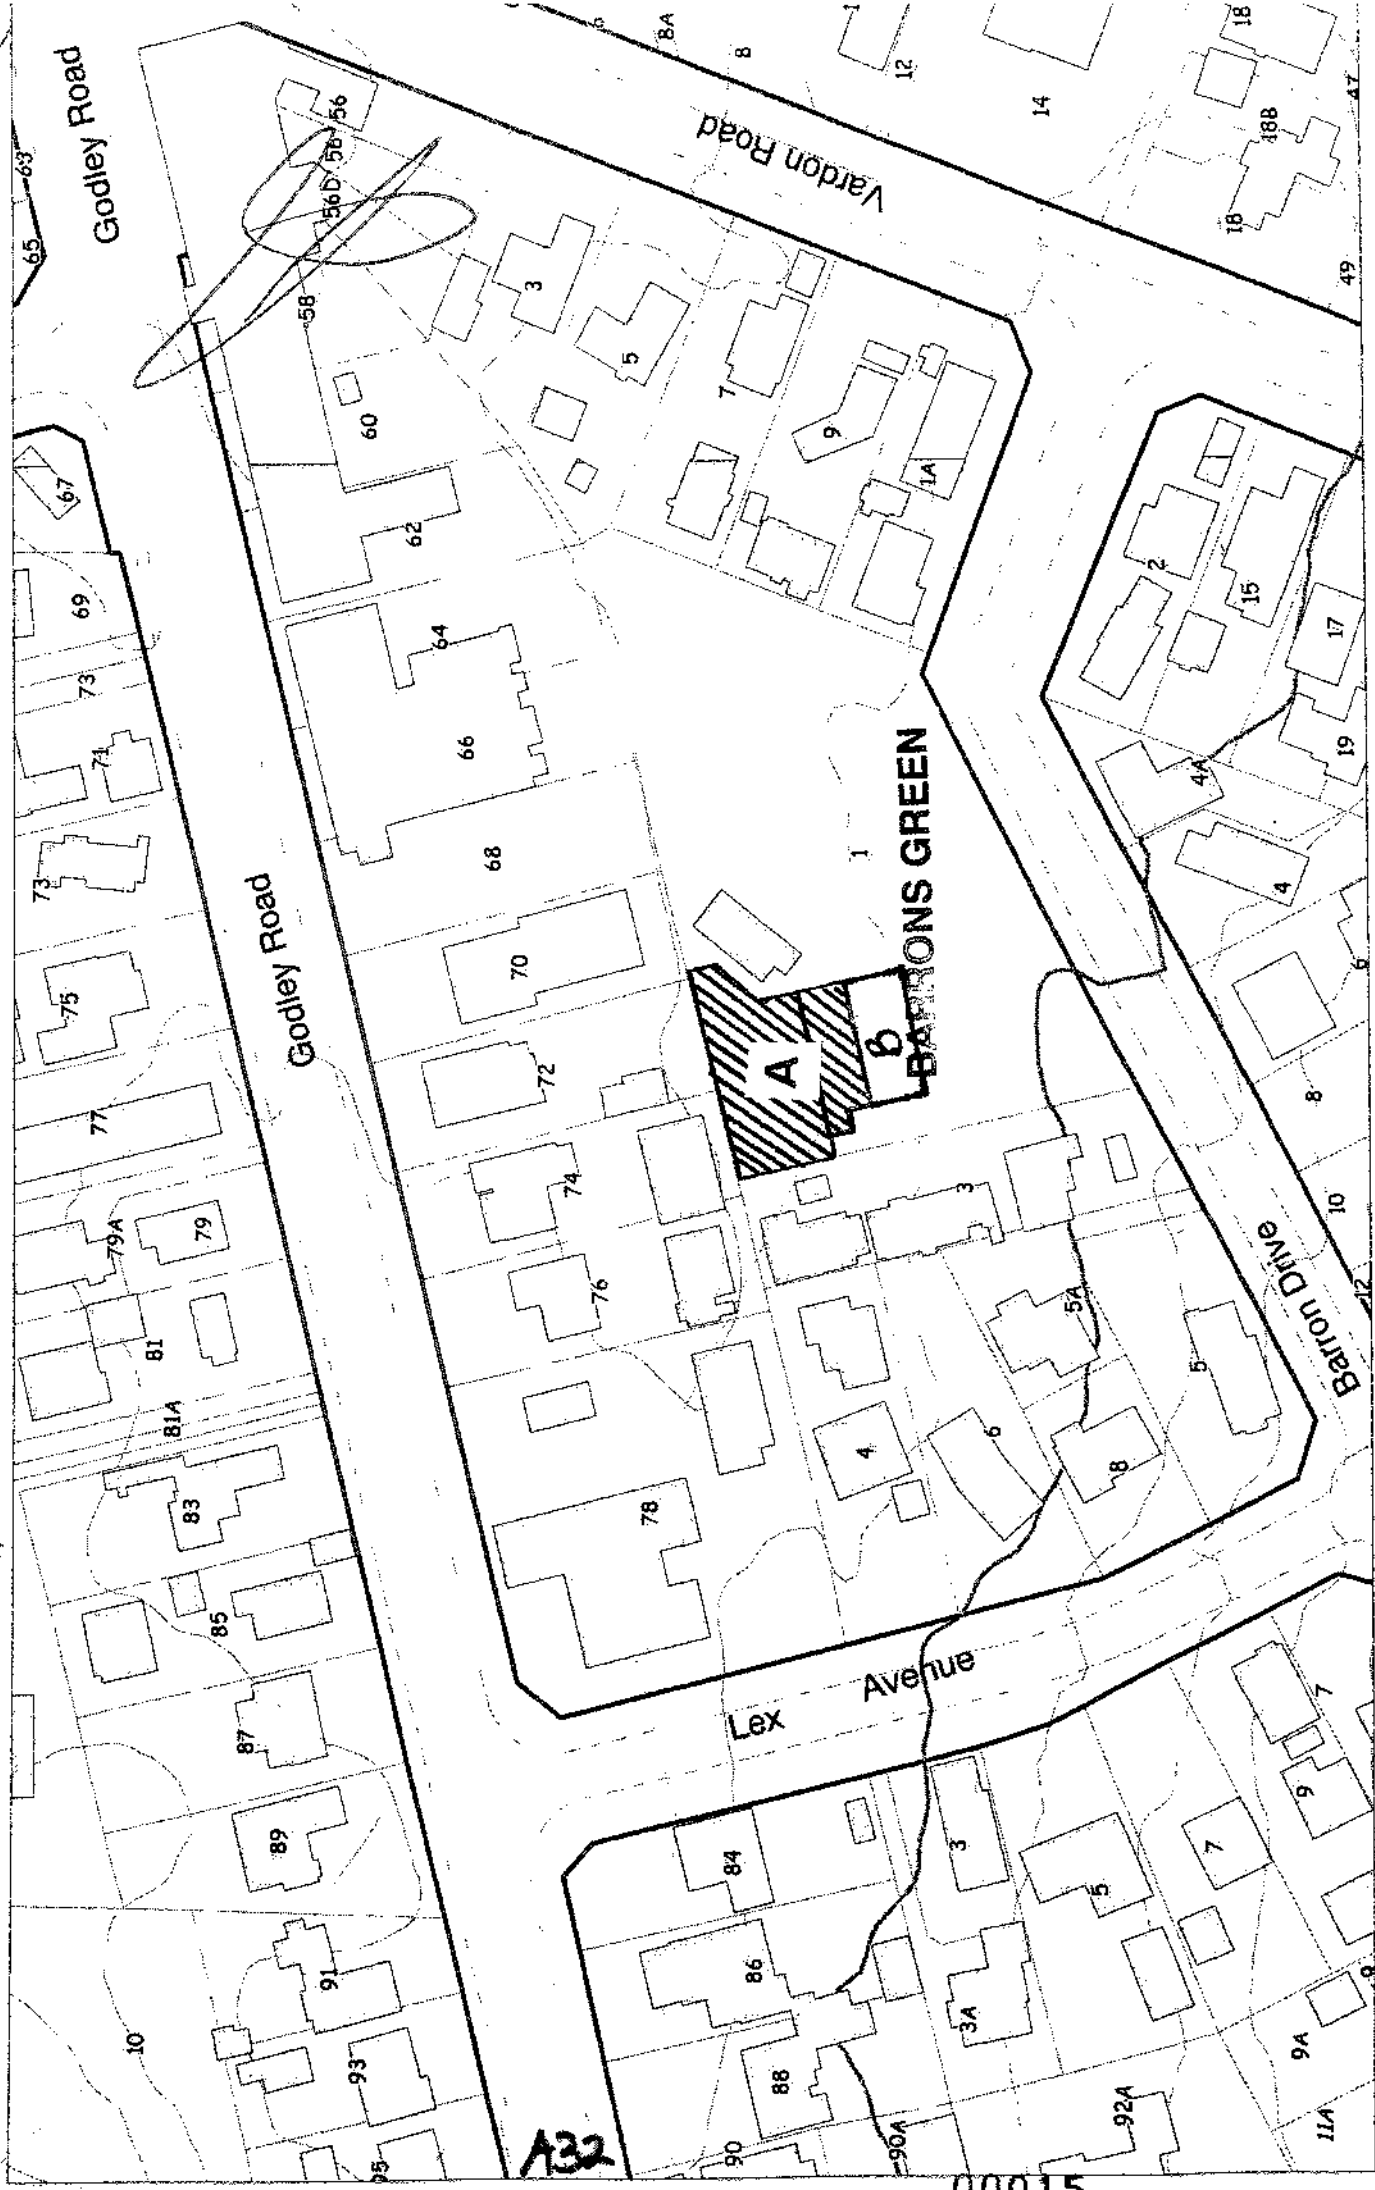




Proposed site for Indoor Training  
Facility  
Appendix 2.



Concept Plan of Ken McAlister Indoor Training Facility.

Appendix 3

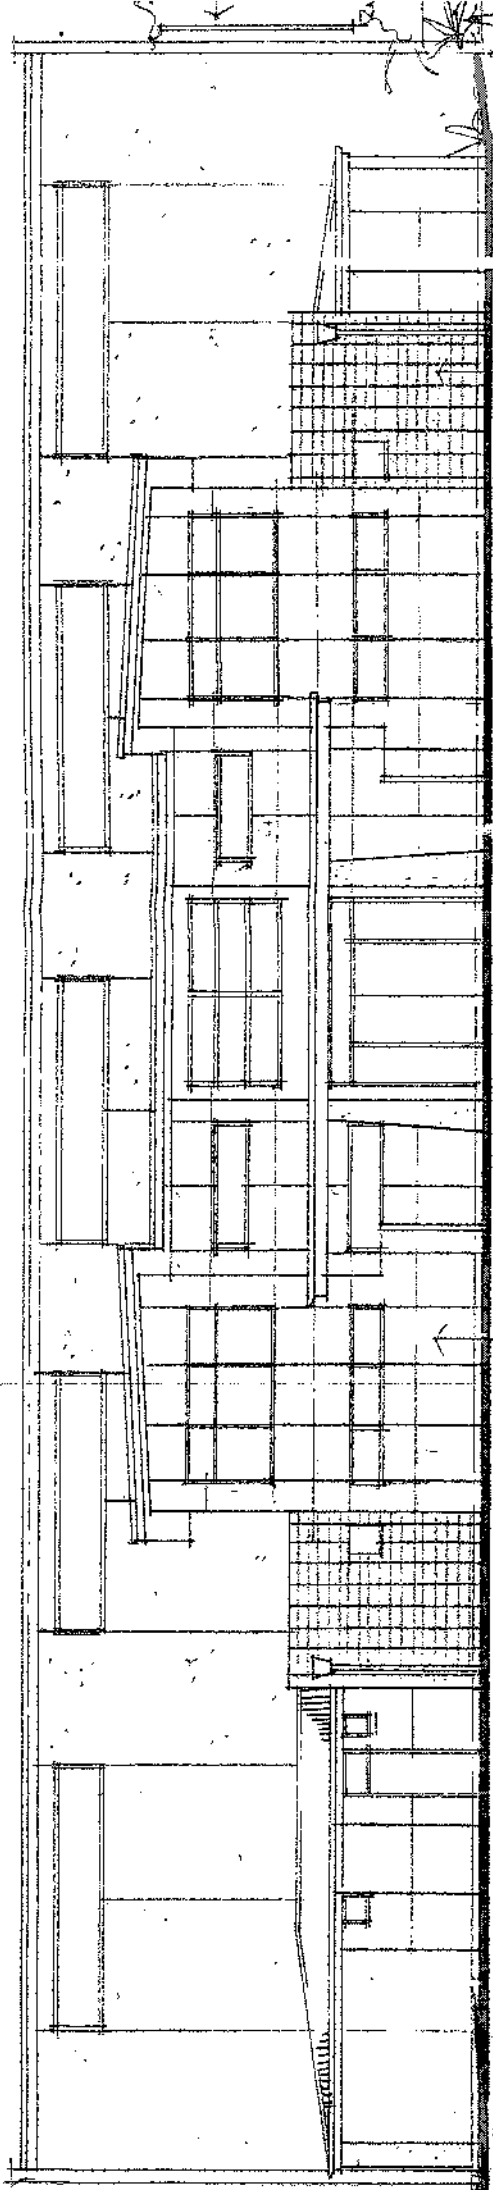


NORTH ELEVATION

STACK BOND BLOCK

ENTRY

EMPROSSED PANEL CLADDING

A35

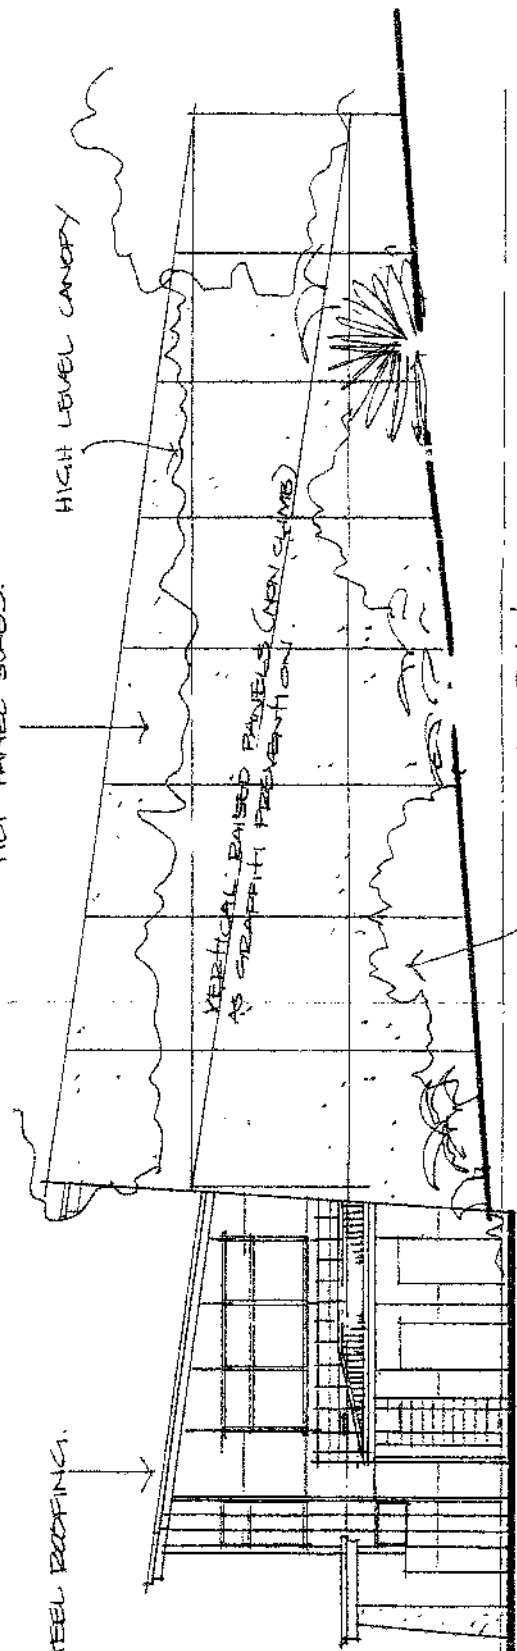

WEST ELEVATION

COLORSTEEL ROOFING

TILT-PANEL SLABS

HIGH LEVEL CANOPY

VERTICAL PAISED PANELS (GREEN STONE) AS STRAIGHT PILEMENT ONLY

LOW LEVEL PLANTING

00027

Appendix 4

Photo 1- View into Ken Maunder Park from Binsted Rd



Photo 2 - Vegetation blocking the view into Ken Maunder Park.



**Photo 3 – Public Toilets at entrance way to Ken Maunder Park**



**Photo 4 – Entrance way with public toilets on left and football club in background (both to be removed in proposed redevelopment)**



**A37**

00029