



A1

00181

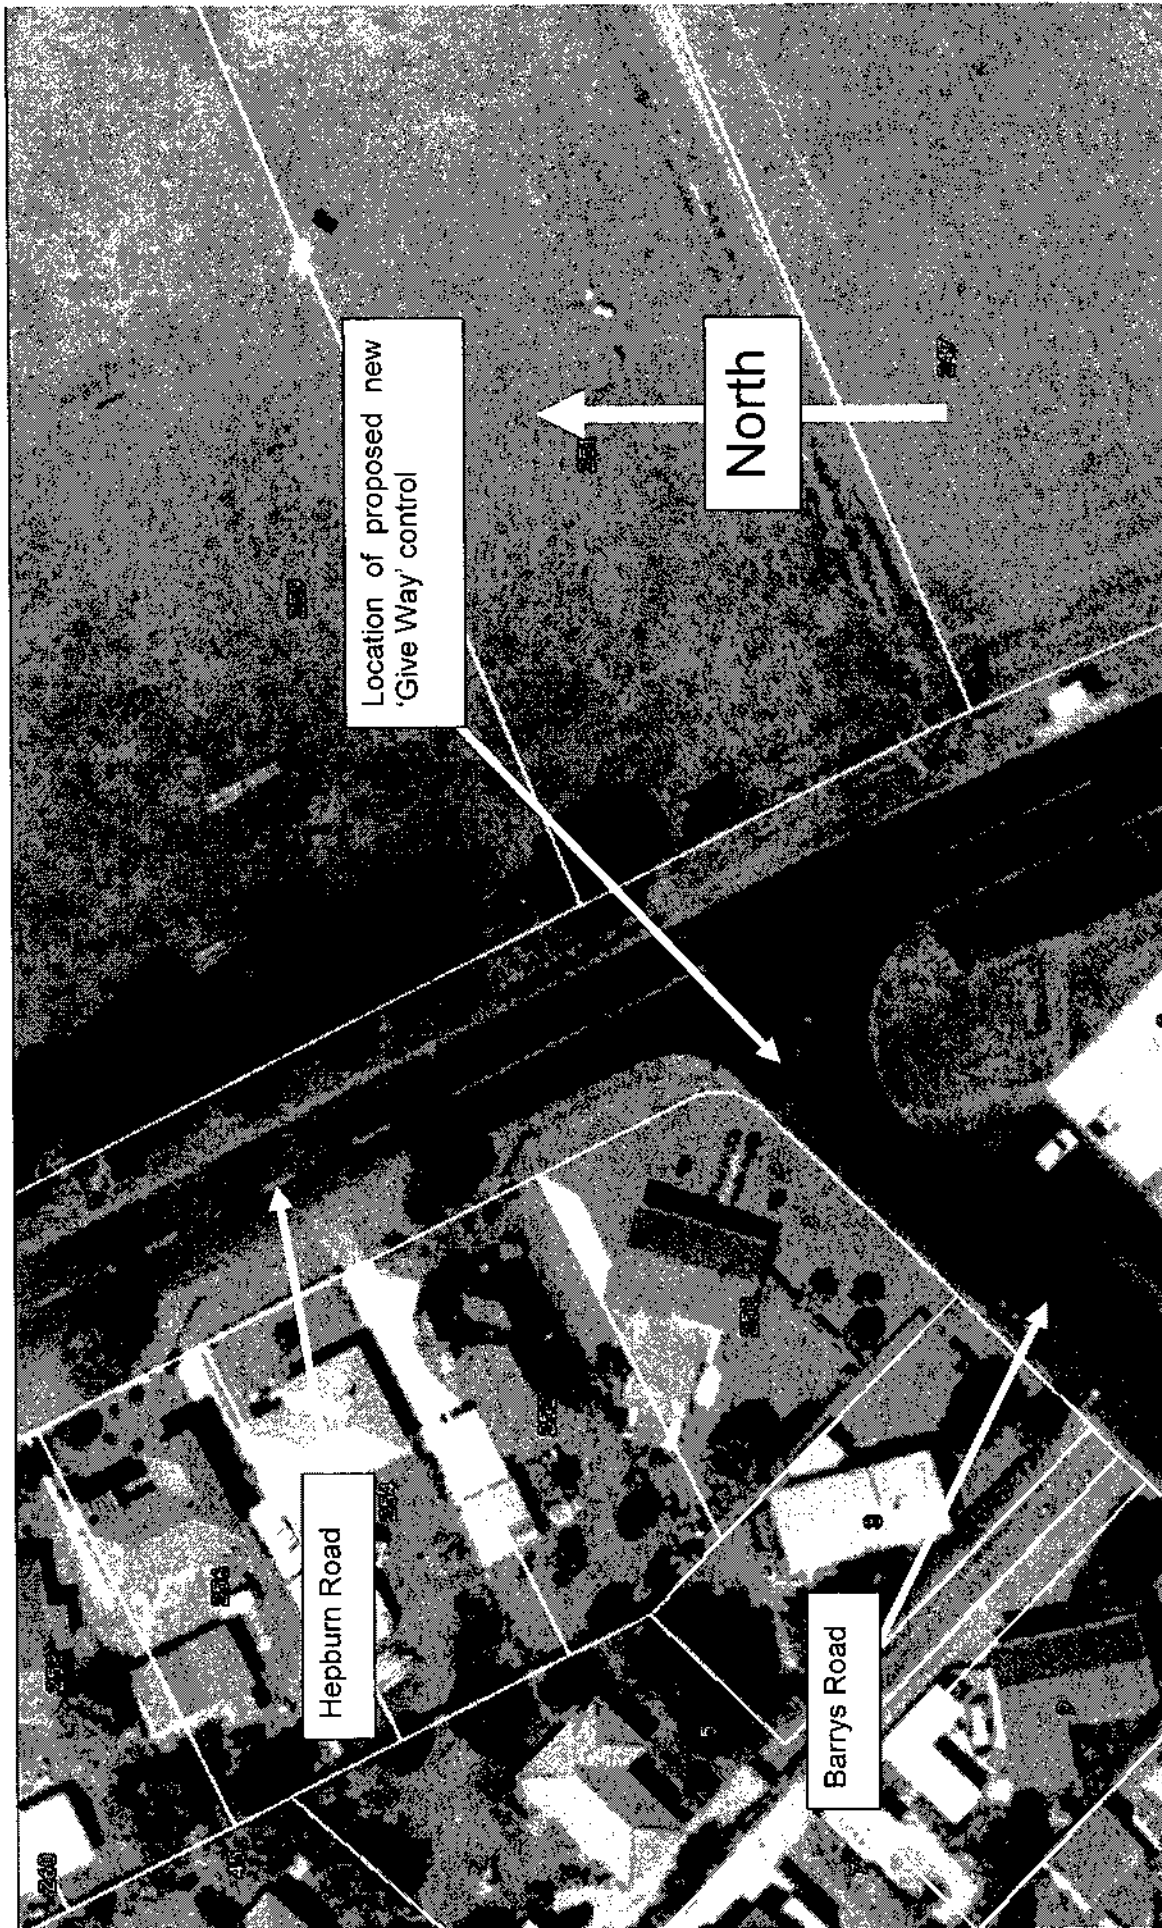


A2

00172

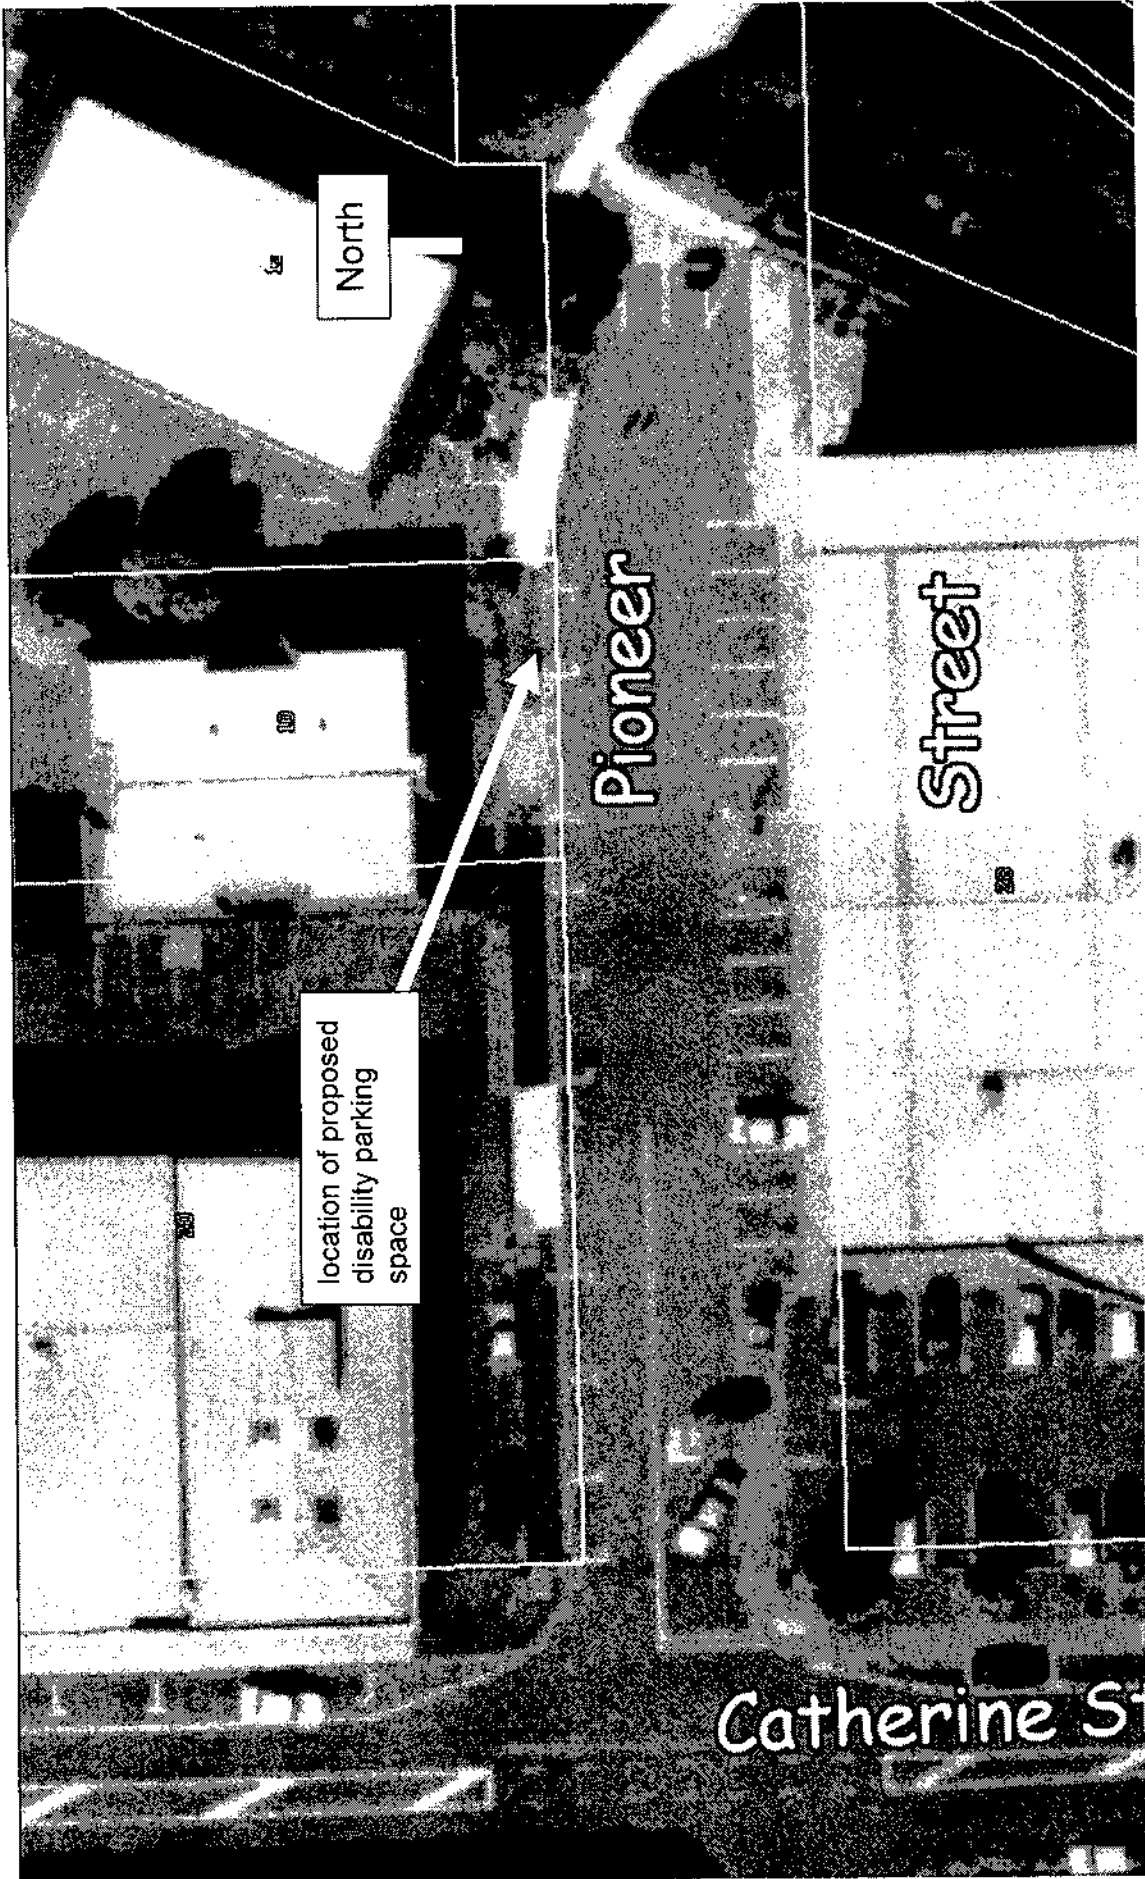

A3

00168

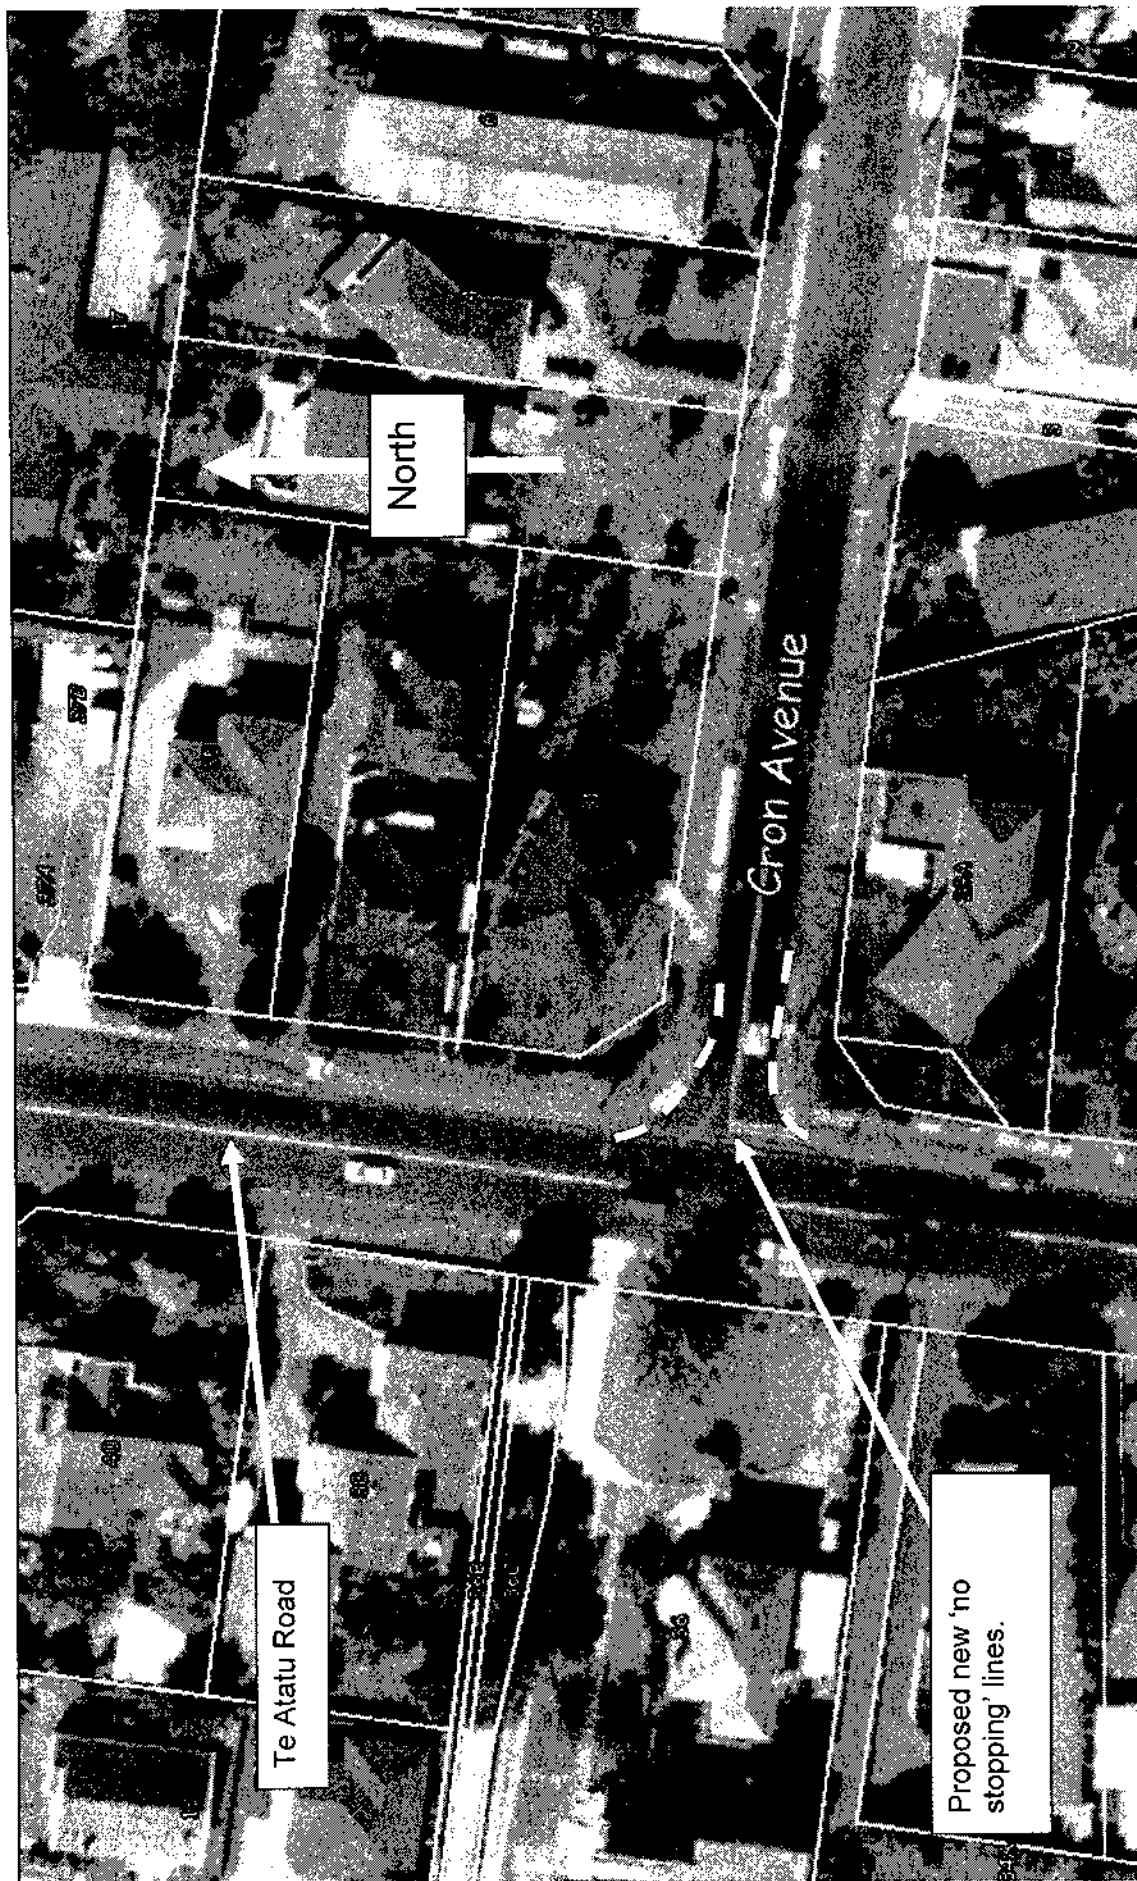

North


Cron Avenue

Te Atatu Road

Proposed new 'no stopping' lines.

A4

00176

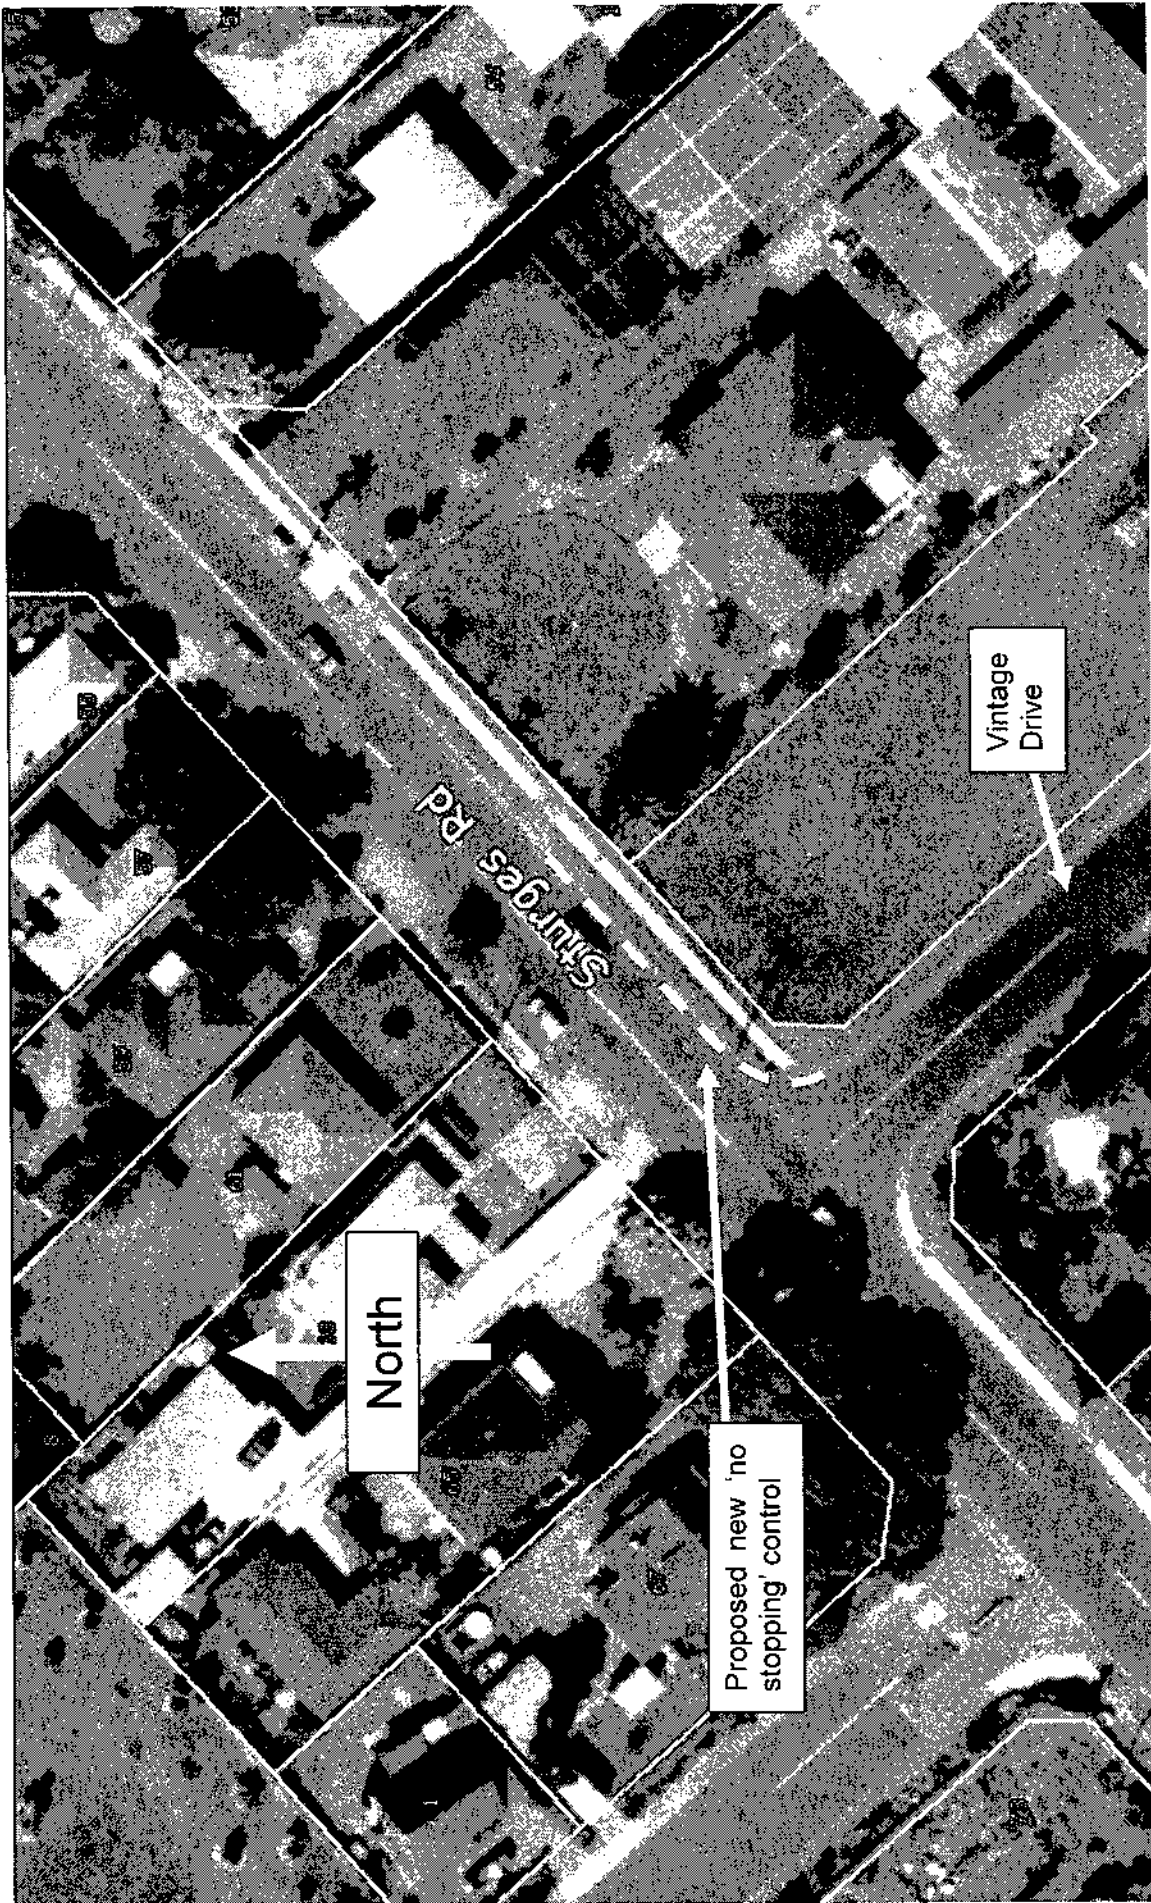

North

Vintage Drive

Proposed new 'no stopping' control

Sturges Rd

AS

00164