



AR

00140

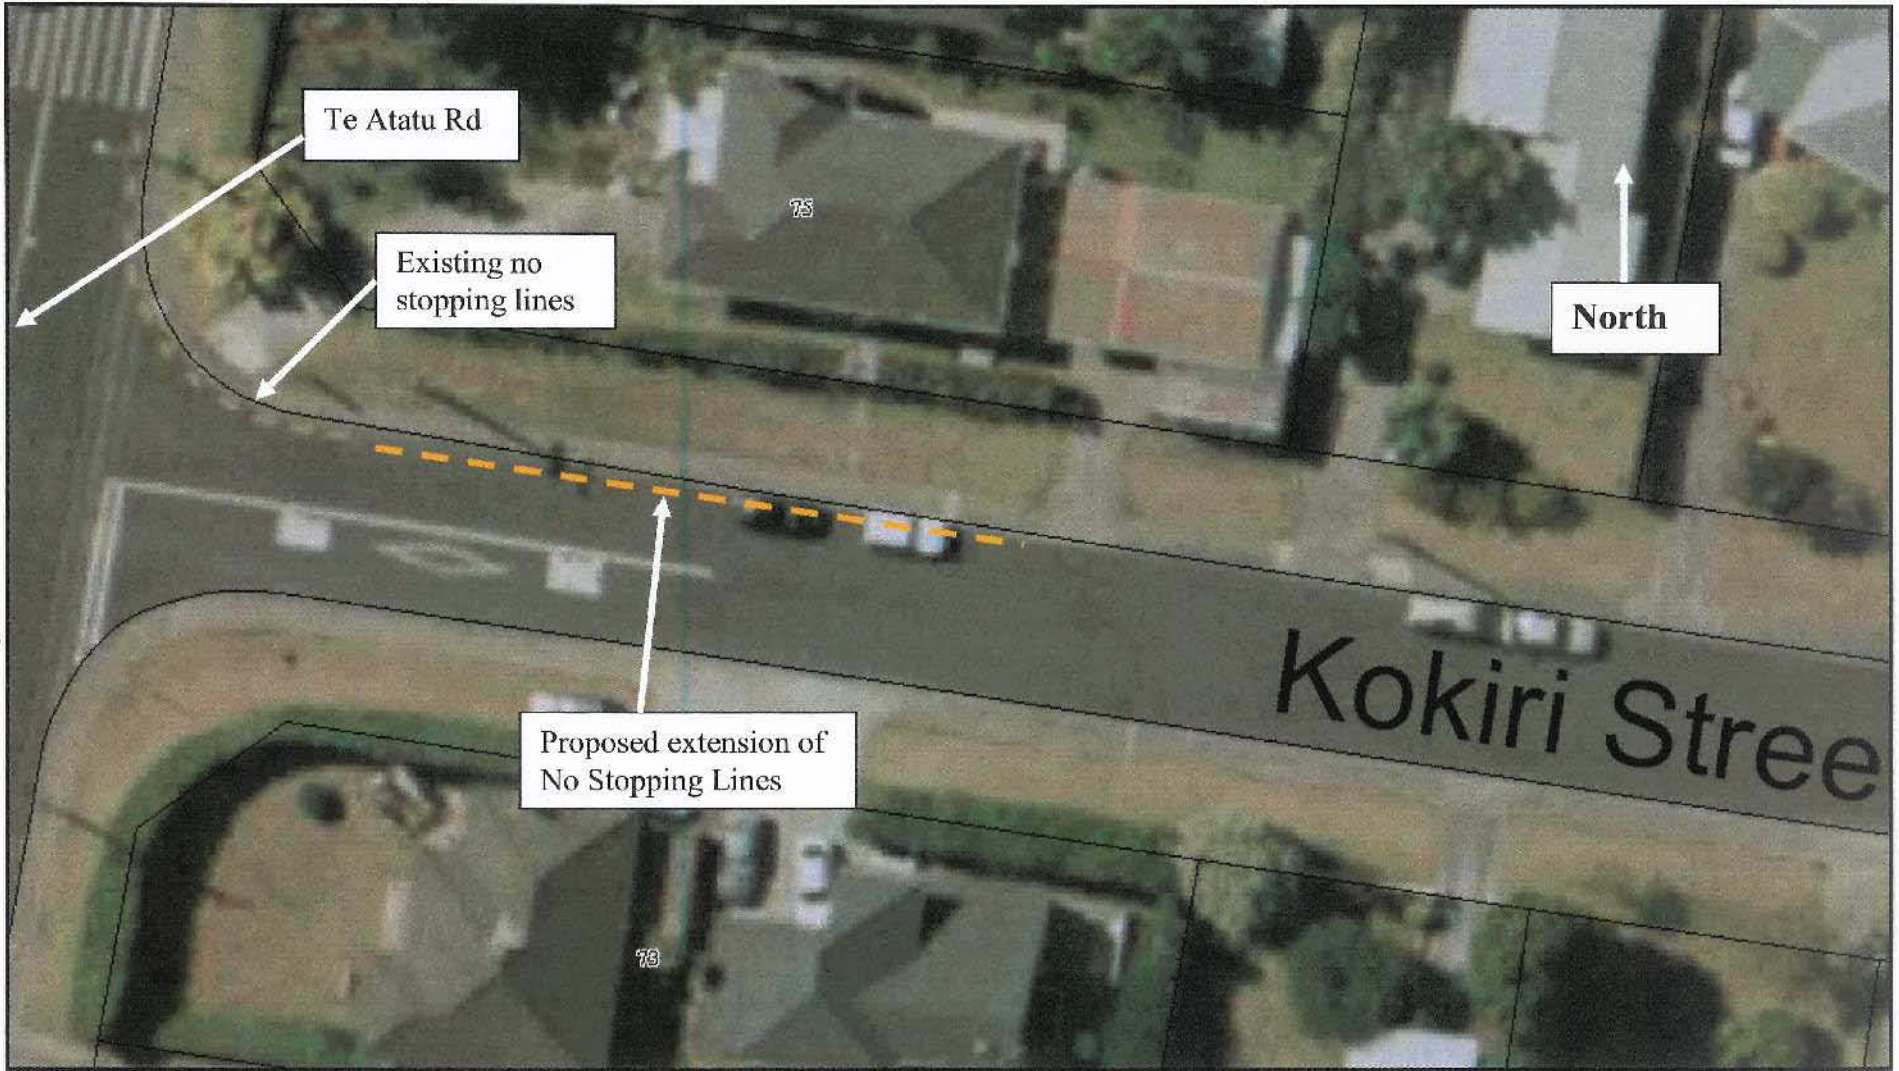

A9

20135

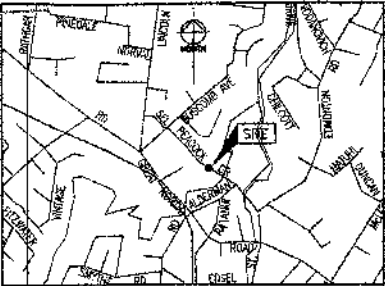


LOCALITY DIAGRAM Not to Scale

LEGEND	EXISTING	PROPOSED
Sanitary Sewer	---S---	---S---
Stormwater Drain	---SD---	---SD---
Manholes	⊙	⊙
Stormwater catchpit	⊙	⊙
Fieldtile/subsoil drain	---FD---	---FD---
Watermain	---WM---	---WM---
F.H.	---FH---	---FH---
Sluice valve	---SV---	---SV---
Post valve	---PV---	---PV---
Reducer valve	---RV---	---RV---
Blank Cap/Plate	---BC---	---BC---
Clear Comm. Telnetro/Strain	---CC---	---CC---
Telnetro Cable	---TC---	---TC---
Power Cable	---PC---	---PC---
Transformer	---TR---	---TR---
Exist. Pole	---EP---	---EP---
Gas Main	---GM---	---GM---
Fence	---F---	---F---

NOTES:

- Levels in terms of Terrestrial NZ Ld. datum.
- Assumed 1960 Datum (N.Z.L.).
- Coordinates in terms of Mt. Eden chord. Circuit origin = Mt. Eden 790,000mN, 300,000mE
- All work to comply with Waitakere City Council's Code of Practice for City Infrastructure and Land Development.
- The Contractor is responsible for physically verifying the levels and positions of the existing services before commencing work to ensure that construction can proceed as designed.

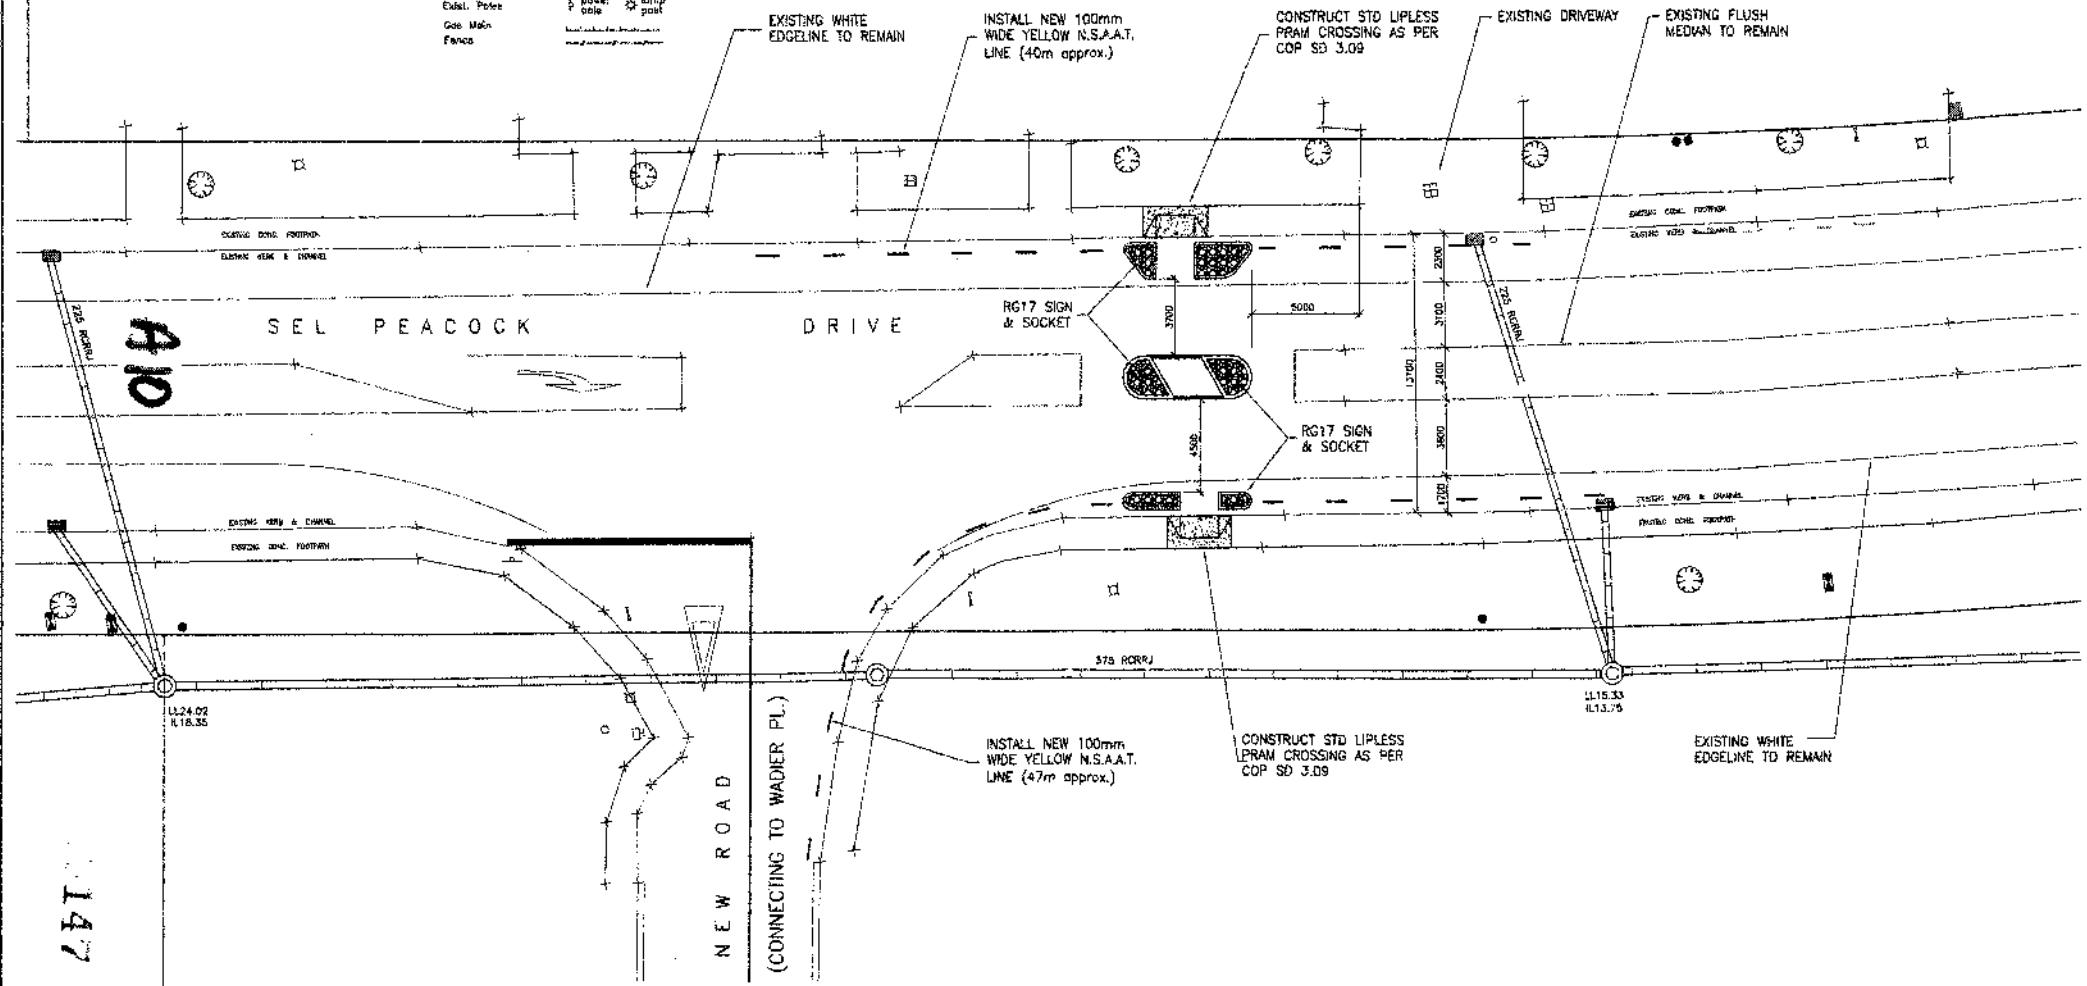

WAITAKERE CITY COUNCIL				ORIGINAL SCALE 1 : 125	
SEL PEACOCK DRIVE				SHEET DRAWING No. 15463	
MINOR SAFETY WORKS				CONTRACT No. TA06023	
PLAN				A1 ORIGINAL	
SURVEYED DESIGNED K. M. DRAWN COMPUTED M. D. DWG CHECK DESIGN CHECK DDD FILE RD15463		DATE 01/07 01/07 3-07 01/07		REVISION BY DATE PROJECT SERVICES Project Manager: [Signature]	
SCALE 1 : 125				SHEETS 2	