

TEMPORARY TRAFFIC CONTROL PLAN LAYOUT

CONTRACT:

SITE: Westgate drive

JOB: 2062



Keys:


- Islands:
- Cones:
- Work Zone:
- Safety Zone:
- Traffic Flow:

NOTE:

- MARSHALL
- Barriers
- start finish

DRAWING

A1

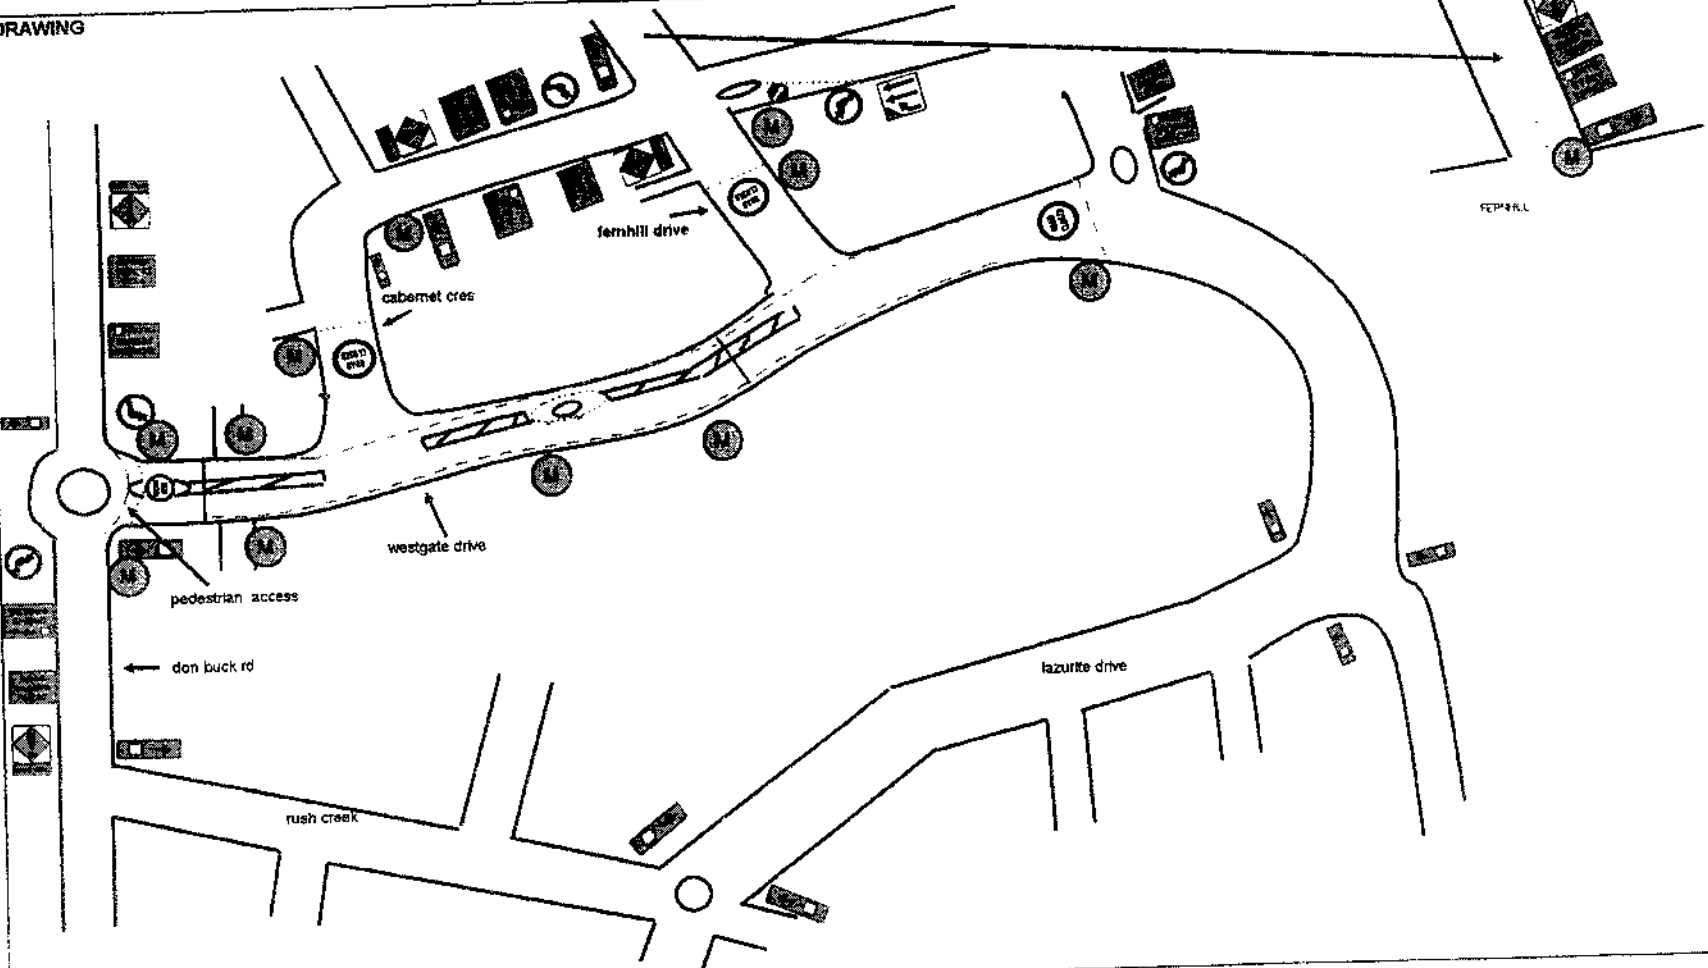

Prepared by:

Name:

Doug Gibbon

Signature:

Date:

25-01-06

Checked by:

Name:

David Hill 12582

Signature:

Date:

25-01-06

Approved by:

Name:

Signature:

Date: