




Waitakere City Council

District Plan Change # 37: Proposed amendments to Human Environment Maps G9 and G10

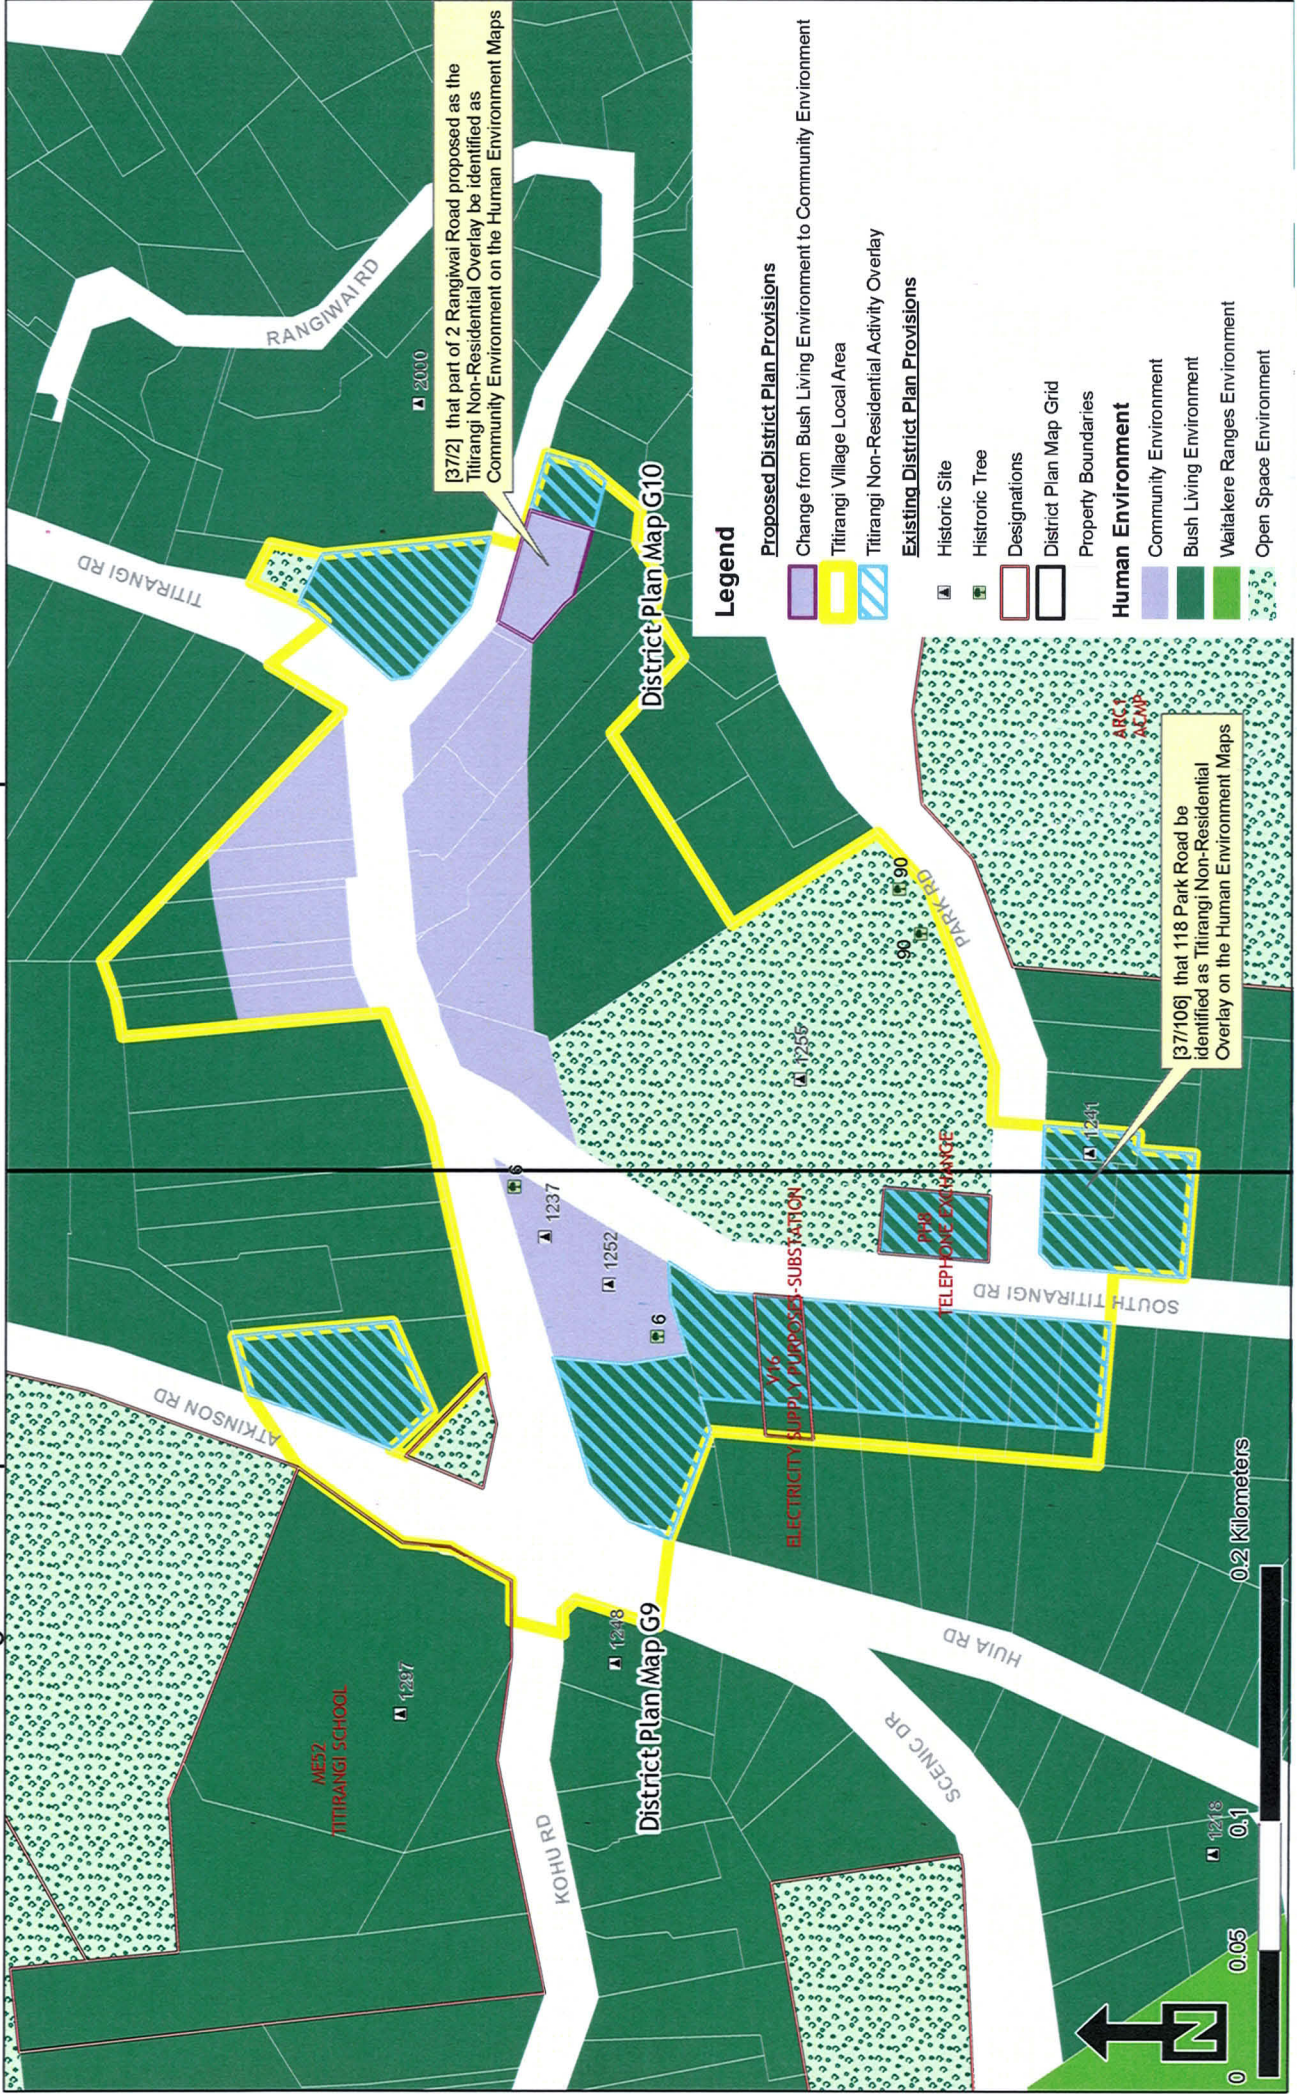

Plan Change 37: Insert a new Titirangi Non-Residential Activity Overlay and Titirangi Village Local Area

Decisions Version: October 2010

Scale: 1:2,000 @ A3
 Waitakere Ranges Heritage Area
 I:\Projects\Waitakere Ranges Protection\01 Regulatory\Local Area Plans\LAPs maps\Titirangi\Plan Change\Titirangi Village Non-Res Policy and Local Area.mxd

APPENDIX B

APPENDIX B

Plan Change 37 – Titirangi Village and Variation 1 to Plan Change 17

Pursuant to Clause 10 of the First Schedule of the Resource Management Act 1991, the relief sought by the following submissions is rejected or accepted as indicated. Further submissions made in support or opposition of primary submissions are accepted or rejected accordingly.

A discussion relating to each submission is contained in Section 5 of the Decision Notice.

Accepted:

37/81, 37/87, 37/88, 37/91, 37/93, 37/97, 37/98, 37/105, 37/69, 35/73, 37/99, 37/100, 37/106, 37/107

Accepted in Part:

37/3, 37/7, 37/8, 37/9, 37/10, 37/11, 37/12, 37/15, 37/16, 37/18, 37/19, 37/20, 37/21, 37/23, 37/24, 37/25, 37/26, 37/28, 37/29, 37/30, 37/31, 37/32, 37/33, 37/34, 37/35, 37/36, 37/37, 37/39, 37/40, 37/41, 37/42, 37/43, 37/44, 37/45, 37/46, 37/47, 37/48, 37/49, 37/50, 37/51, 37/52, 37/53, 37/55, 37/56, 37/57, 37/58, 37/59, 37/60, 37/61, 37/62, 37/63, 37/64, 37/65, 37/66, 37/67, 37/70, 35/73, 37/74, 37/75, 37/76, 37/77, 37/82, 37/83, 37/84, 37/85, 37/93, 37/104, 37/108.

Rejected in part:

37/3, 37/4, 37/5, 35/6, 37/7, 37/8, 37/9, 37/10, 37/11, 37/12, 37/14, 37/15, 37/16, 37/18, 37/19, 37/20, 37/21, 37/23, 37/24, 37/25, 37/26, 37/28, 37/29, 37/30, 37/31, 37/32, 37/33, 37/34, 37/35, 37/36, 37/37, 37/38, 37/39, 37/40, 37/41, 37/42, 37/43, 37/44, 37/45, 37/46, 37/47, 37/48, 37/49, 37/50, 37/51, 37/52, 37/53, 37/55, 37/56, 37/57, 37/58, 37/59, 37/60, 37/61, 37/62, 37/63, 37/64, 37/65, 37/66, 37/67, 37/68, 37/75, 37/76, 37/77, 37/82, 37/83, 37/84, 37/85, 37/87, 37/98, 37/104, 37/107, 37/108.

Rejected:

37/1, 37/2, 37/13, 37/27, 37/72, 37/77, 37/78, 37/79, 37/80, 37/81, 37/86, 37/90, 37/94, 37/95, 37/96, 37/101, 37/102.