


A7

<p><b>Wairakere City Council</b> Te Taiaroa Matikeke</p>		<p><b>URS New Zealand Limited</b> 13-15 College Hill, Auckland PHONE: 8-355 1300 FAX: 8-355 1333</p>		<p>Tab: OPTION 3</p>
<p><b>URS New Zealand</b> Engineering and Environmental Management</p>		<p>Scale: 1:500 (A3) 1:1000 (A3)</p>		<p>Date: 06/2006 17/01/2005</p>
<p><b>TWIN STREAMS - WALK AND CYCLEWAYS</b></p>		<p><b>MILBROOK ROAD</b></p>		<p>Author: LR</p>
<p><b>DESIGN OPTION REVIEW</b></p>		<p><b>BOARD/WALK/FOOTPATH WIDENING</b></p>		<p>Checked: CR</p>
<p><b>OPTION 3</b></p>		<p><b>PRELIMINARY</b></p>		<p>Drawn: CR</p>
<p><b>Revision B</b></p>		<p><b>Revision B</b></p>		<p>Approved: CR</p>

© Document copyright of URS New Zealand Limited 2004 and may not be used for its intended purpose.



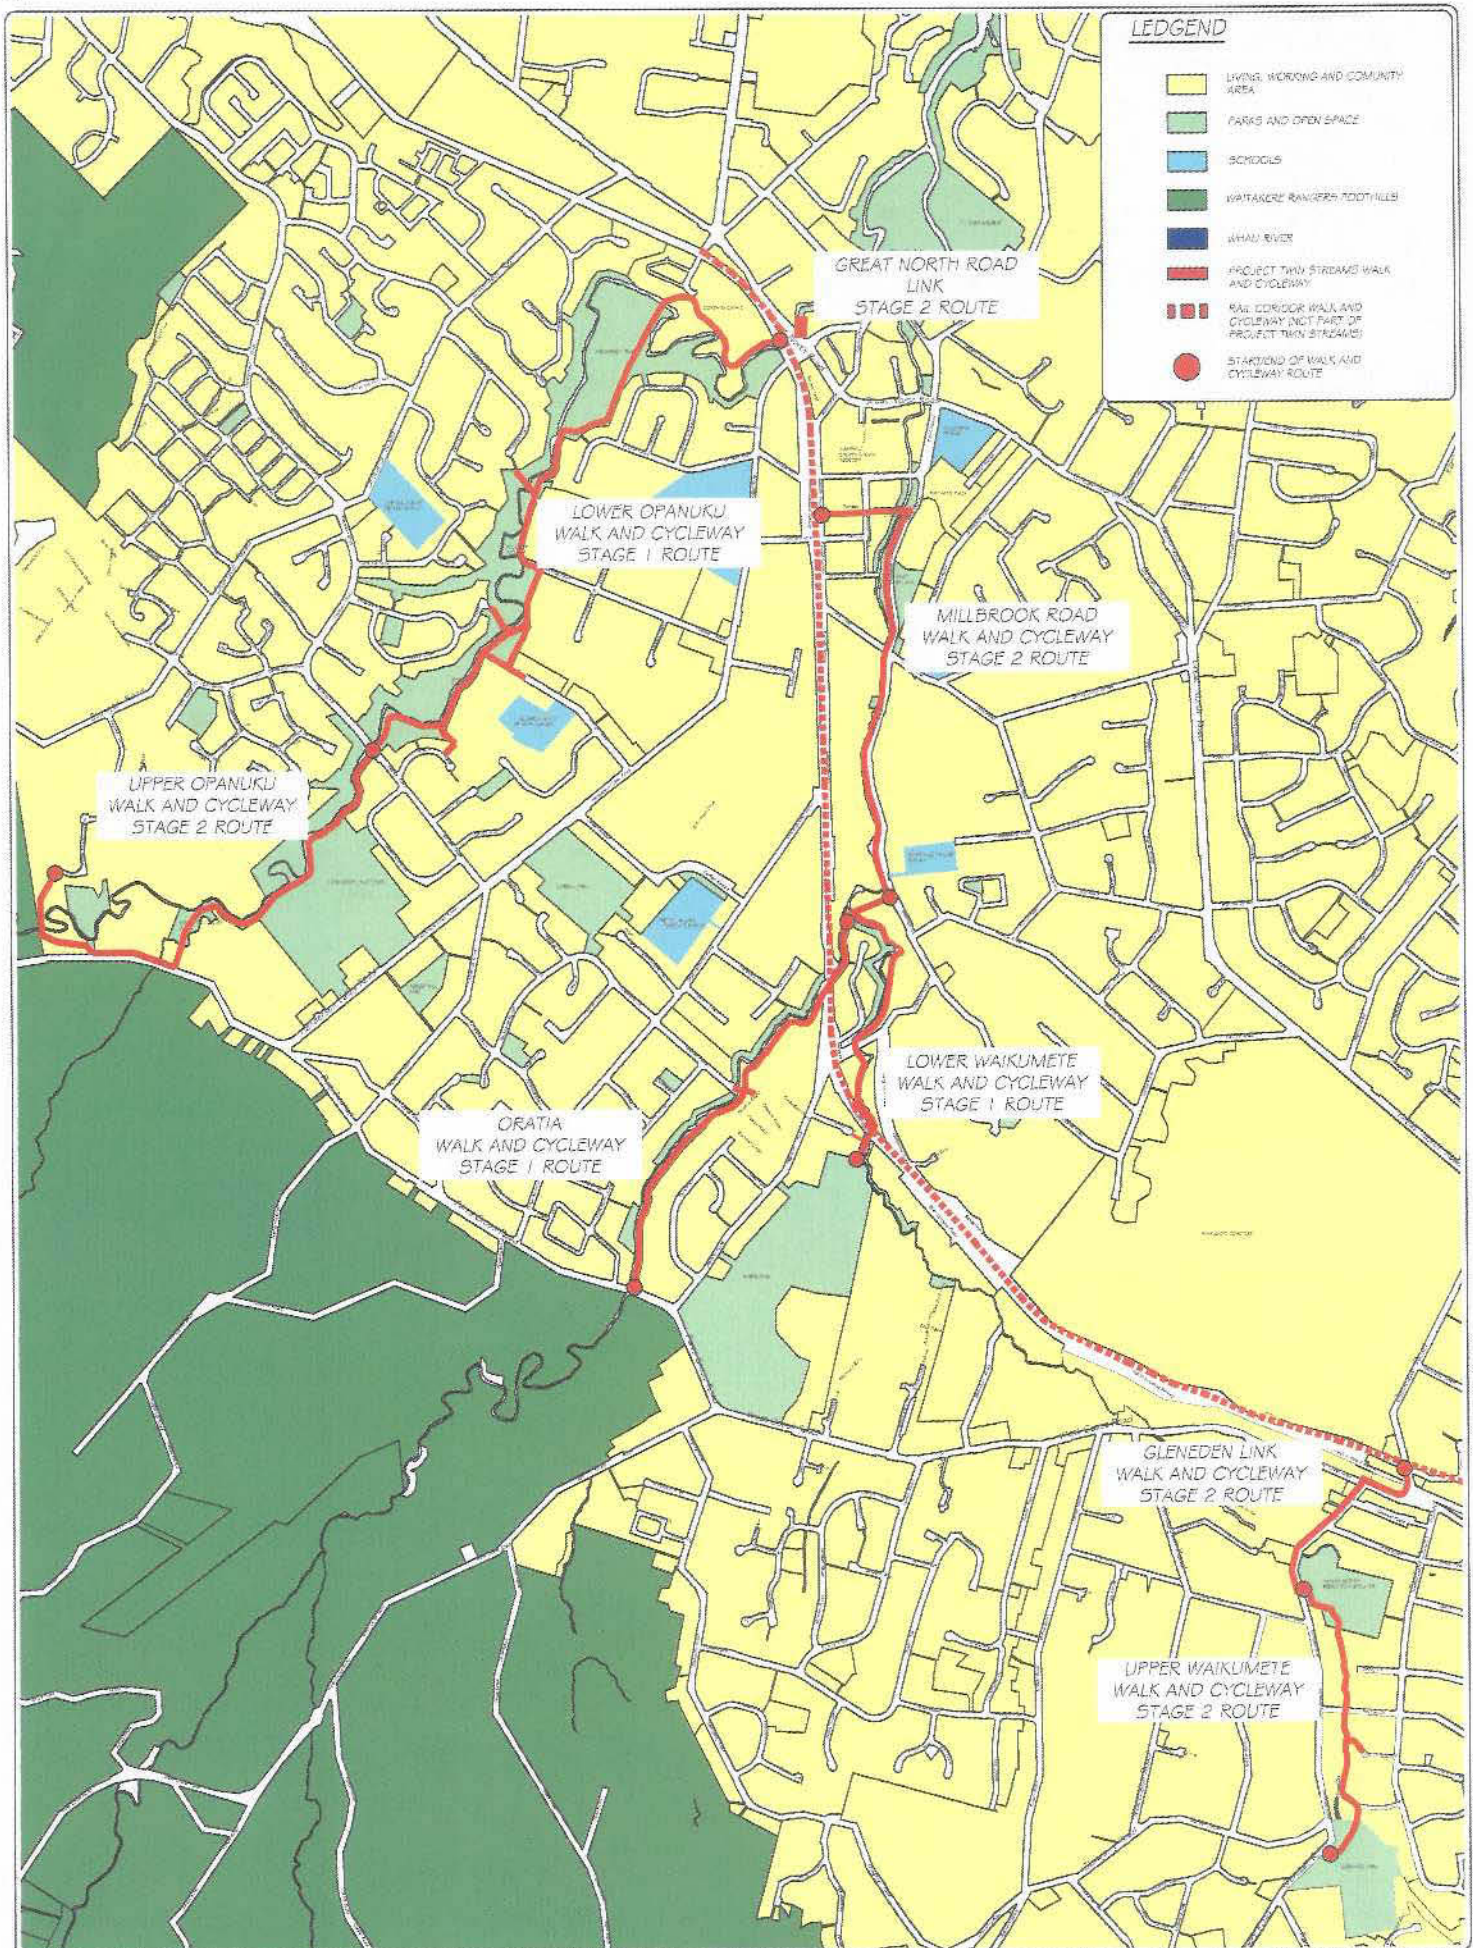

**LEGEND**

- LIVING, WORKING AND COMMUNITY AREA
- PARKS AND OPEN SPACE
- SCHOOLS
- WAITAKERE RANGERS FOOTHILLS
- WAIHU RIVER
- PROJECT TWIN STREAMS WALK AND CYCLEWAY
- RAIL CORRIDOR WALK AND CYCLEWAY (NOT PART OF PROJECT TWIN STREAMS)
- STARTING POINT OF WALK AND CYCLEWAY ROUTE

DESIGNED	DATE
CS	12/08/06
DRAWN	DATE
CS	12/08/06
CHECKED	DATE
APPROVED	DATE

**SYNERGINE**  
 SYNERGINE GROUP LTD  
 PO BOX 8000 SYMONDS ST  
 AUCKLAND NEW ZEALAND



**PROJECT TWIN STREAMS  
 WALK & CYCLEWAYS  
 LOCALITY PLAN**

A9

A1 SCALE	NTS	A3 SCALE	NTS
OAD ARCHIVE	Locality Plan A9.mxd.dwg	DATE	18/05/06
SPRINKLE NO.	OP1-1	REVISION	B