



SCALE 1:1000

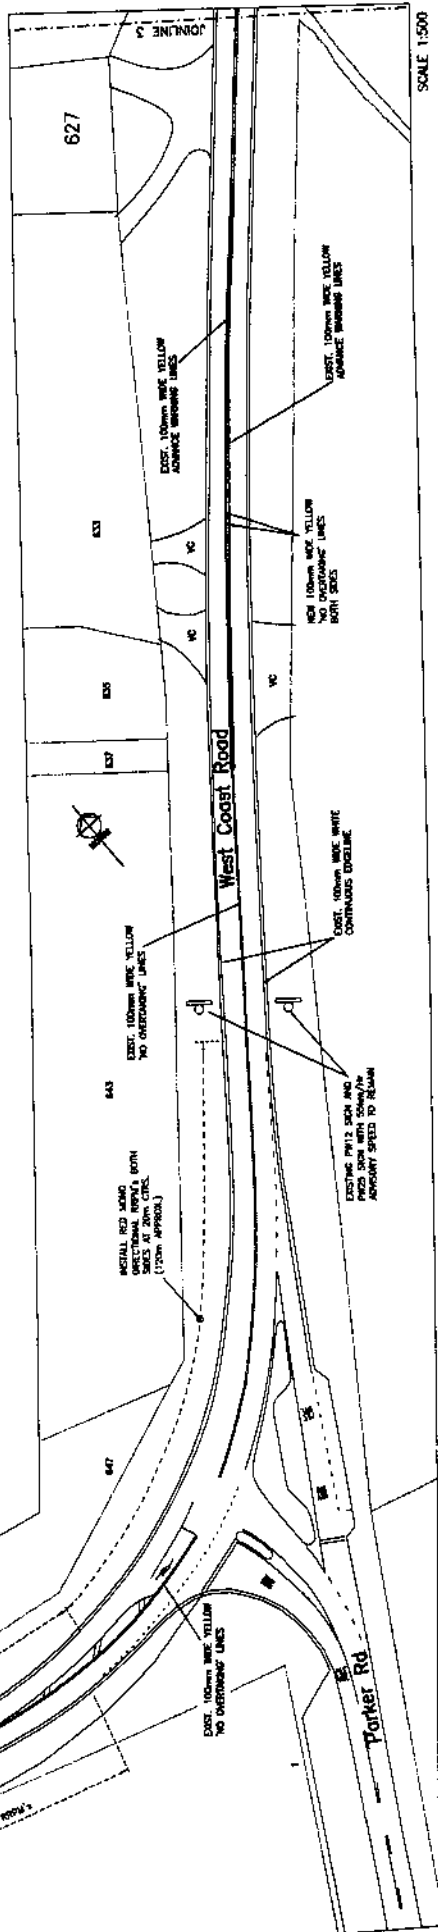

SCALE 1:500

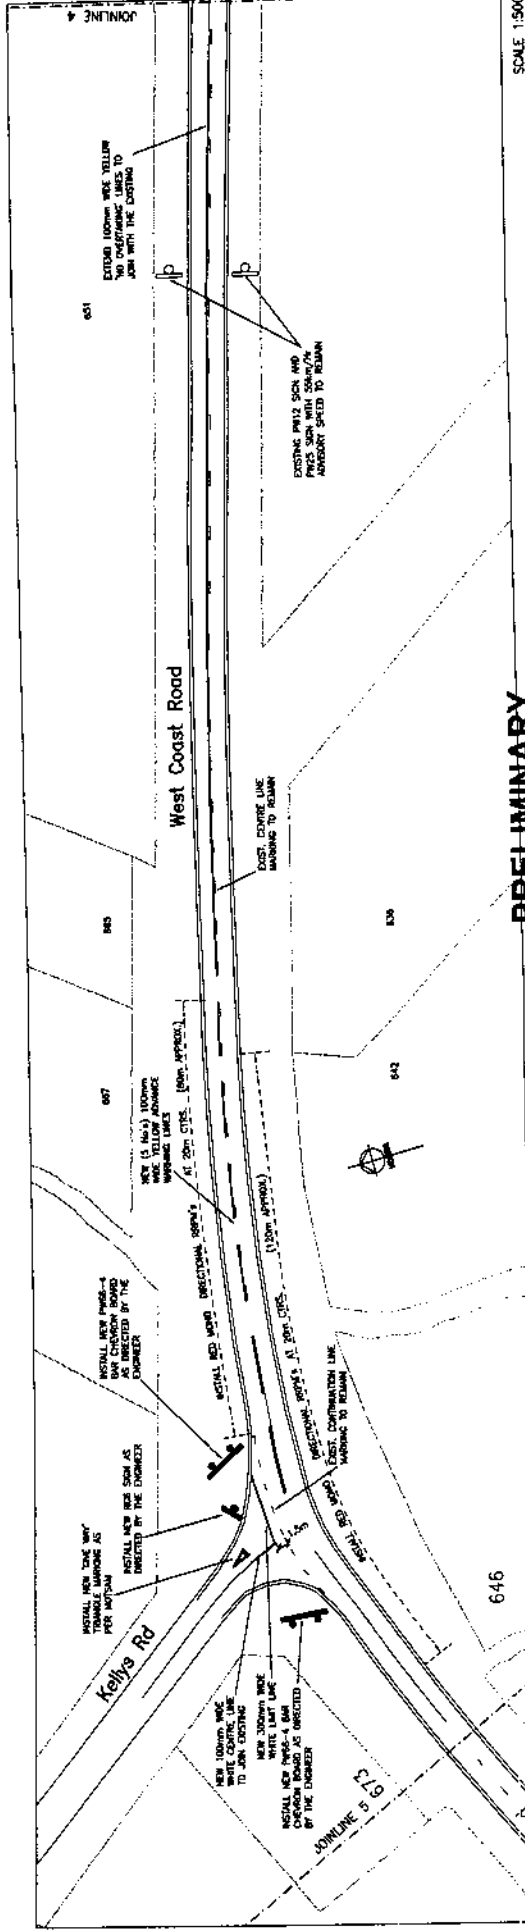


SCALE 1:500

PRELIMINARY CITY COUNCIL

WEST COAST ROAD
MINOR SAFETY PROJECTS
PROPOSED ROAD MARKING

ORIGINAL SCALE as noted	2 of 5	14880	CONTRACT No. TA05012E
SHEET DRAWING No.			

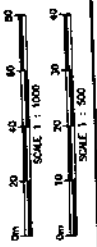


DATE	REVISION	BY	DATE
9/05			
9/05			
9/05			

DESIGNED	K. Mouton
DRAWN	P. Harvey
COMPUTER	P. Harvey
ENR CHECK	
DESIGN CHECK	


DATE FILE: conf/mosa/P01/AM01 9/05

A8

All

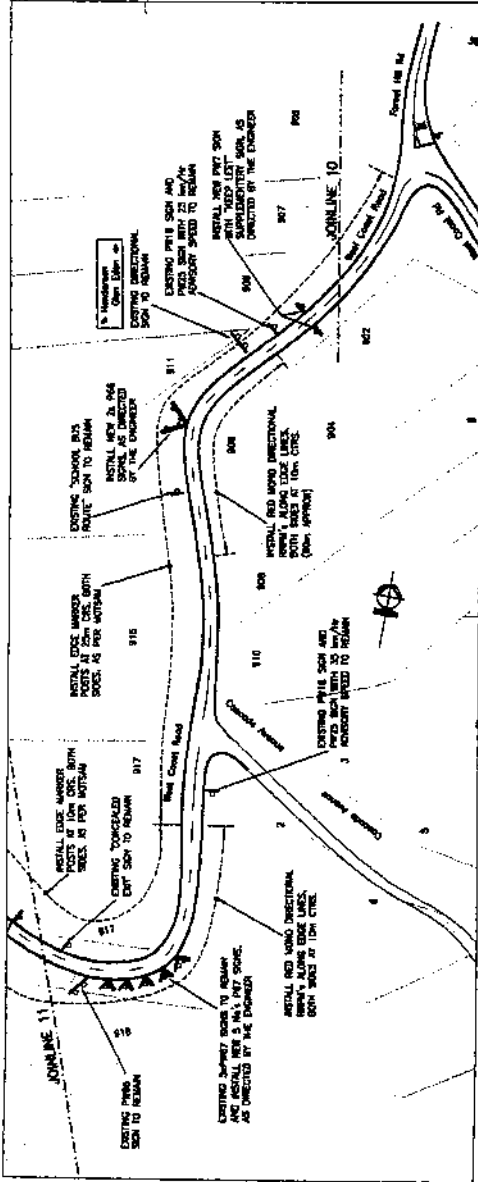


SCALE 1:1000

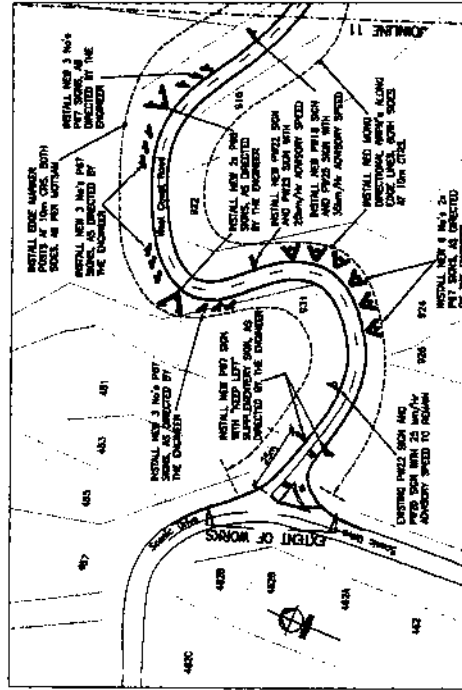

SCALE 1:1000

PRELIMINARY
WEST COAST ROAD
MINOR SAFETY PROJECTS
 PROPOSED ROAD MARKING

ORIGINAL SCALE	AS NOTED
SHEET NUMBER	5
OF	5
CONTRACT NO.	TAH15017F
REVISION	A1

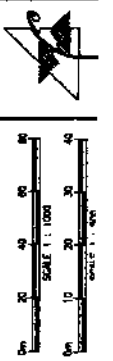


DATE	REVISION	BY	DATE
9/05			
9/06			
9/03			


SURVEYED
 DESIGNED
 DRAWN
 COMPUTED
 INCH CHECK

K. Koyabachava
 P. Murray
 P. Murray
 P. Murray
 DMC CHECK

2/12/2008
 DATE MARKED

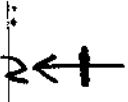


West Coast Rd

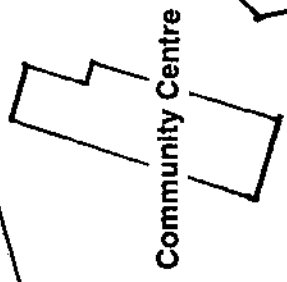

Community Centre

WAIATARUA RESERVE

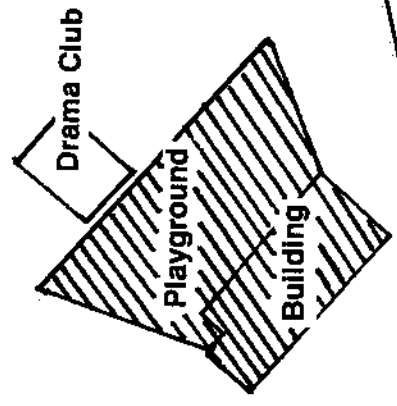

Drama Club

Playground

Building



AREA TO BE LEASED TO TE AKORANGA PLAYCENTRE ASSN FOR WAIATARUA PLAYCENTRE

A12