

waitakere township
proposed public toilets

preliminary
floor plan & sketch

scale A1 - A3 1:25

date september 2006

project number drawing number

sketch of toilets n.Ls. 032-002 SK001



A10

WAITAKERE RAIL STATION TOILET
PROPOSED LOCATION



Disposal Option 1




Indicative disposal area based on design flow of 1.2m³. May change upon detailed design. For consultation purposes only

Disposal Option 2



Indicative disposal area based on design flow of 1.2m³. May change upon detailed design. For consultation purposes only

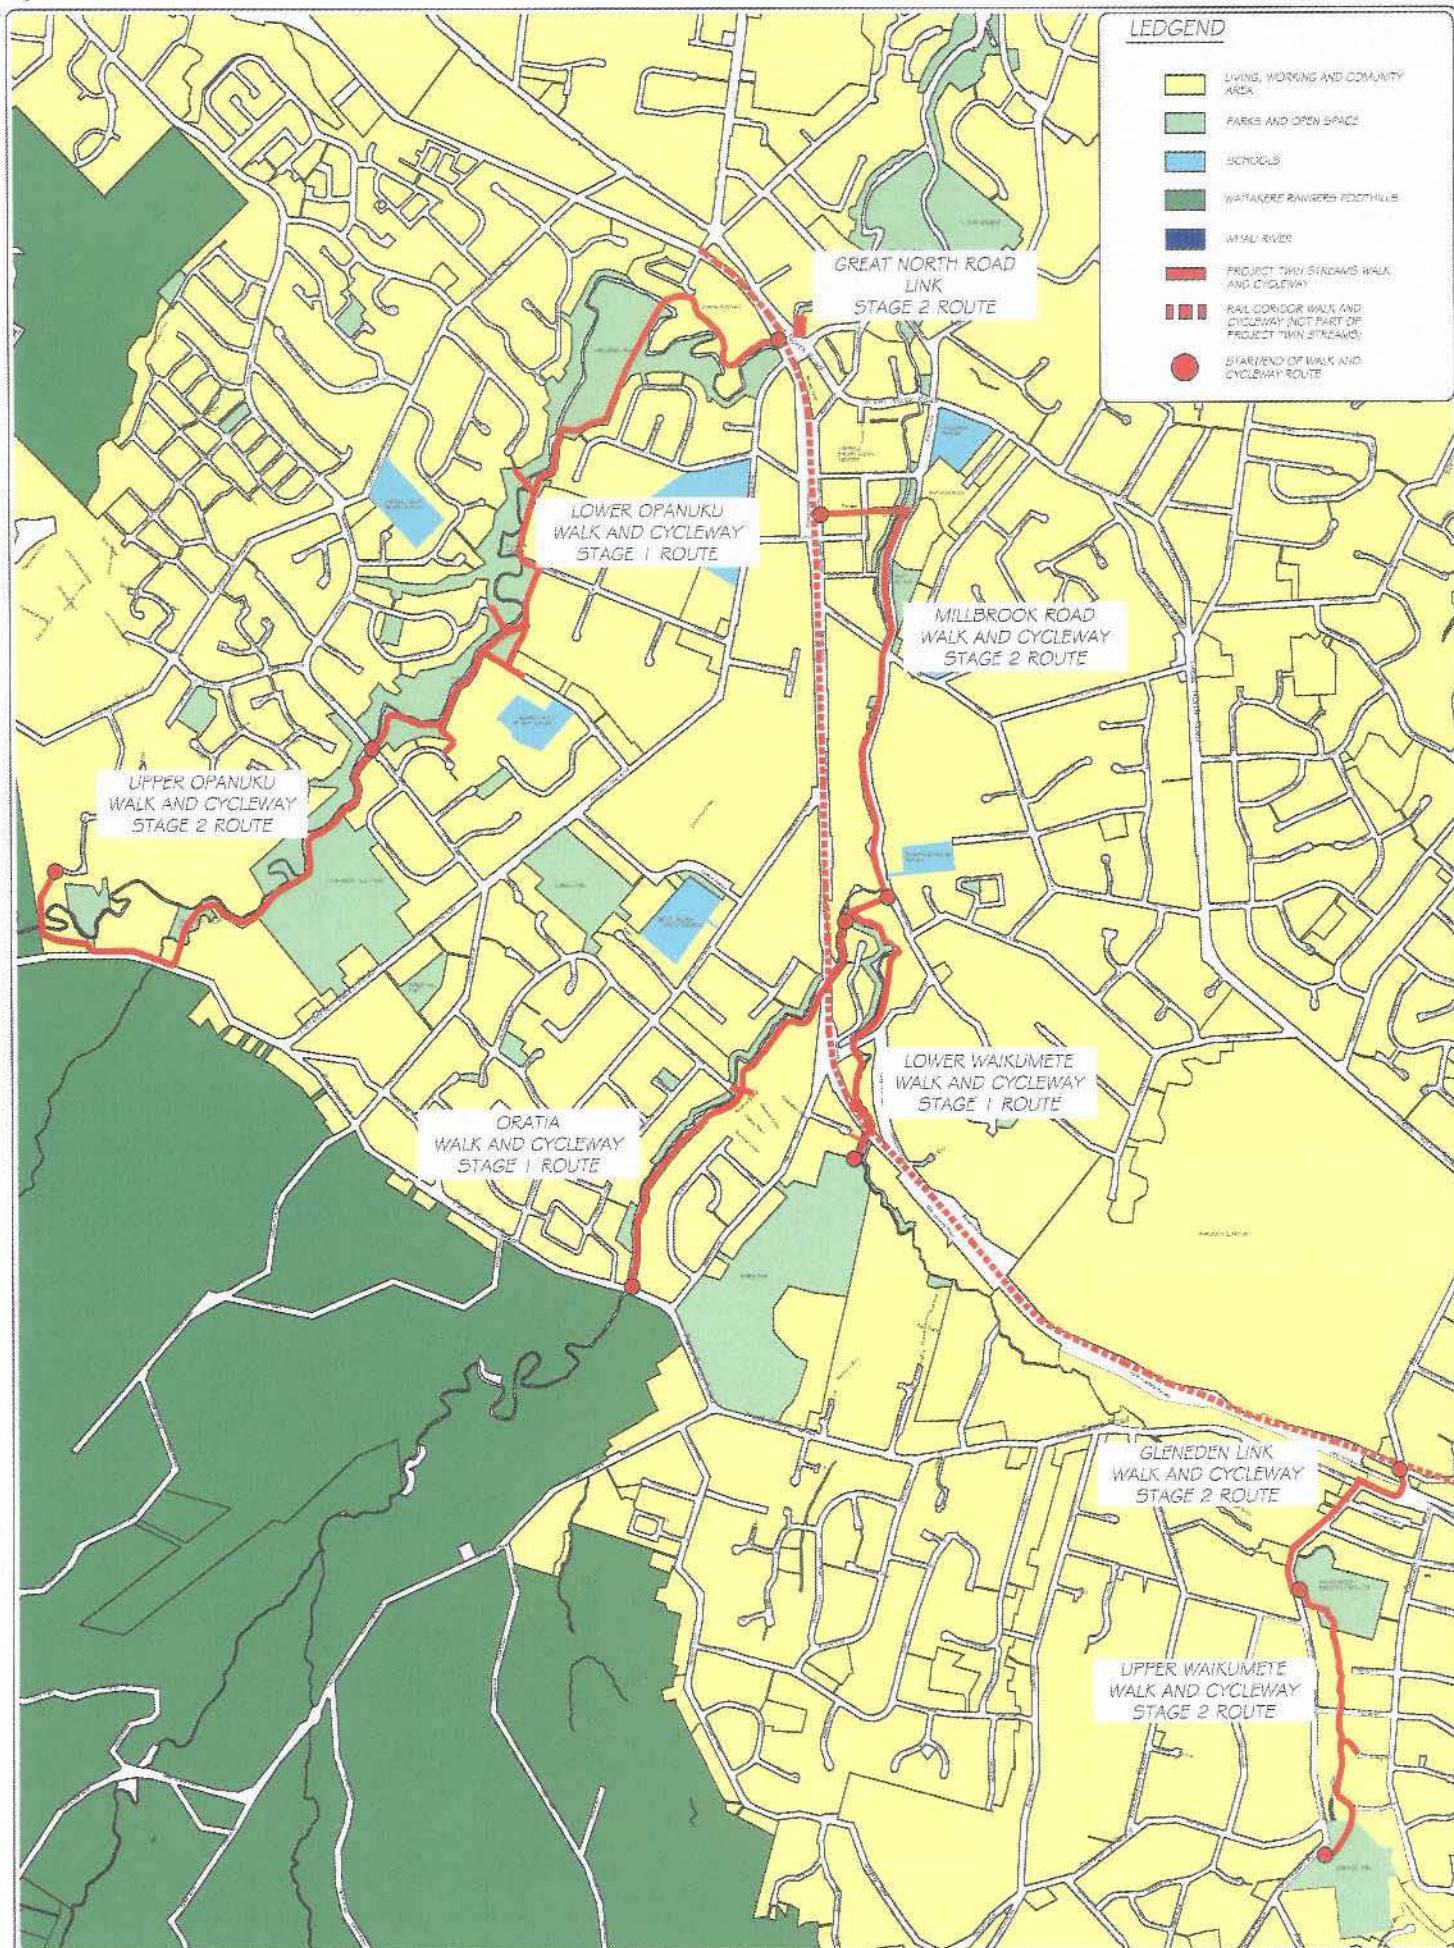

LEDGEND

	LIVING, WORKING AND COMMUNITY AREA
	PARKS AND OPEN SPACE
	SCHOOLS
	WAIKARE RANGERS FOOTHILLS
	WAIHU RIVER
	PROJECT TWIN STREAMS WALK AND CYCLEWAY
	RAIL CORRIDOR WALK AND CYCLEWAY (NOT PART OF PROJECT TWIN STREAMS)
	START/END OF WALK AND CYCLEWAY ROUTE

DESIGNED	ES	DATE	12/08/06
DRAWN	CS	DATE	12/08/06
CHECKED		DATE	
APPROVED		DATE	

SYNERGINE

SYNERGINE GROUP LTD
PO BOX 8080 SYMONDS ST
AUCKLAND NEW ZEALAND

Waitakere City Council
Te Taiāo o Waitakere

**PROJECT TWIN STREAMS
WALK & CYCLEWAYS**

LOCALITY PLAN

A1 SCALE	NTS	A3 SCALE	NTS
CDR ARCHIVE	Locality Plan Area.doc.dwg	DATE	18/03/06
DRAWING NO.	OP1-1	REVISION	B