


THE COURTNEYS

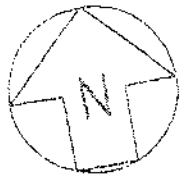

EXISTING SSMH (TO BE LOWERED BY OTHERS)
(by 600mm)

EXISTING 1800 HIGH BLOCKWORK WALL

FILTER

PROPOSED POOL

4500

Access Way

Front Door

1800 HIGH BLOCKWORK WALL

Lockable Door (Auto Closing)

DRIVEWAY


(UNDER)


A31

18 COURTNEYS, WEST HARBOUR

SITE

Scale

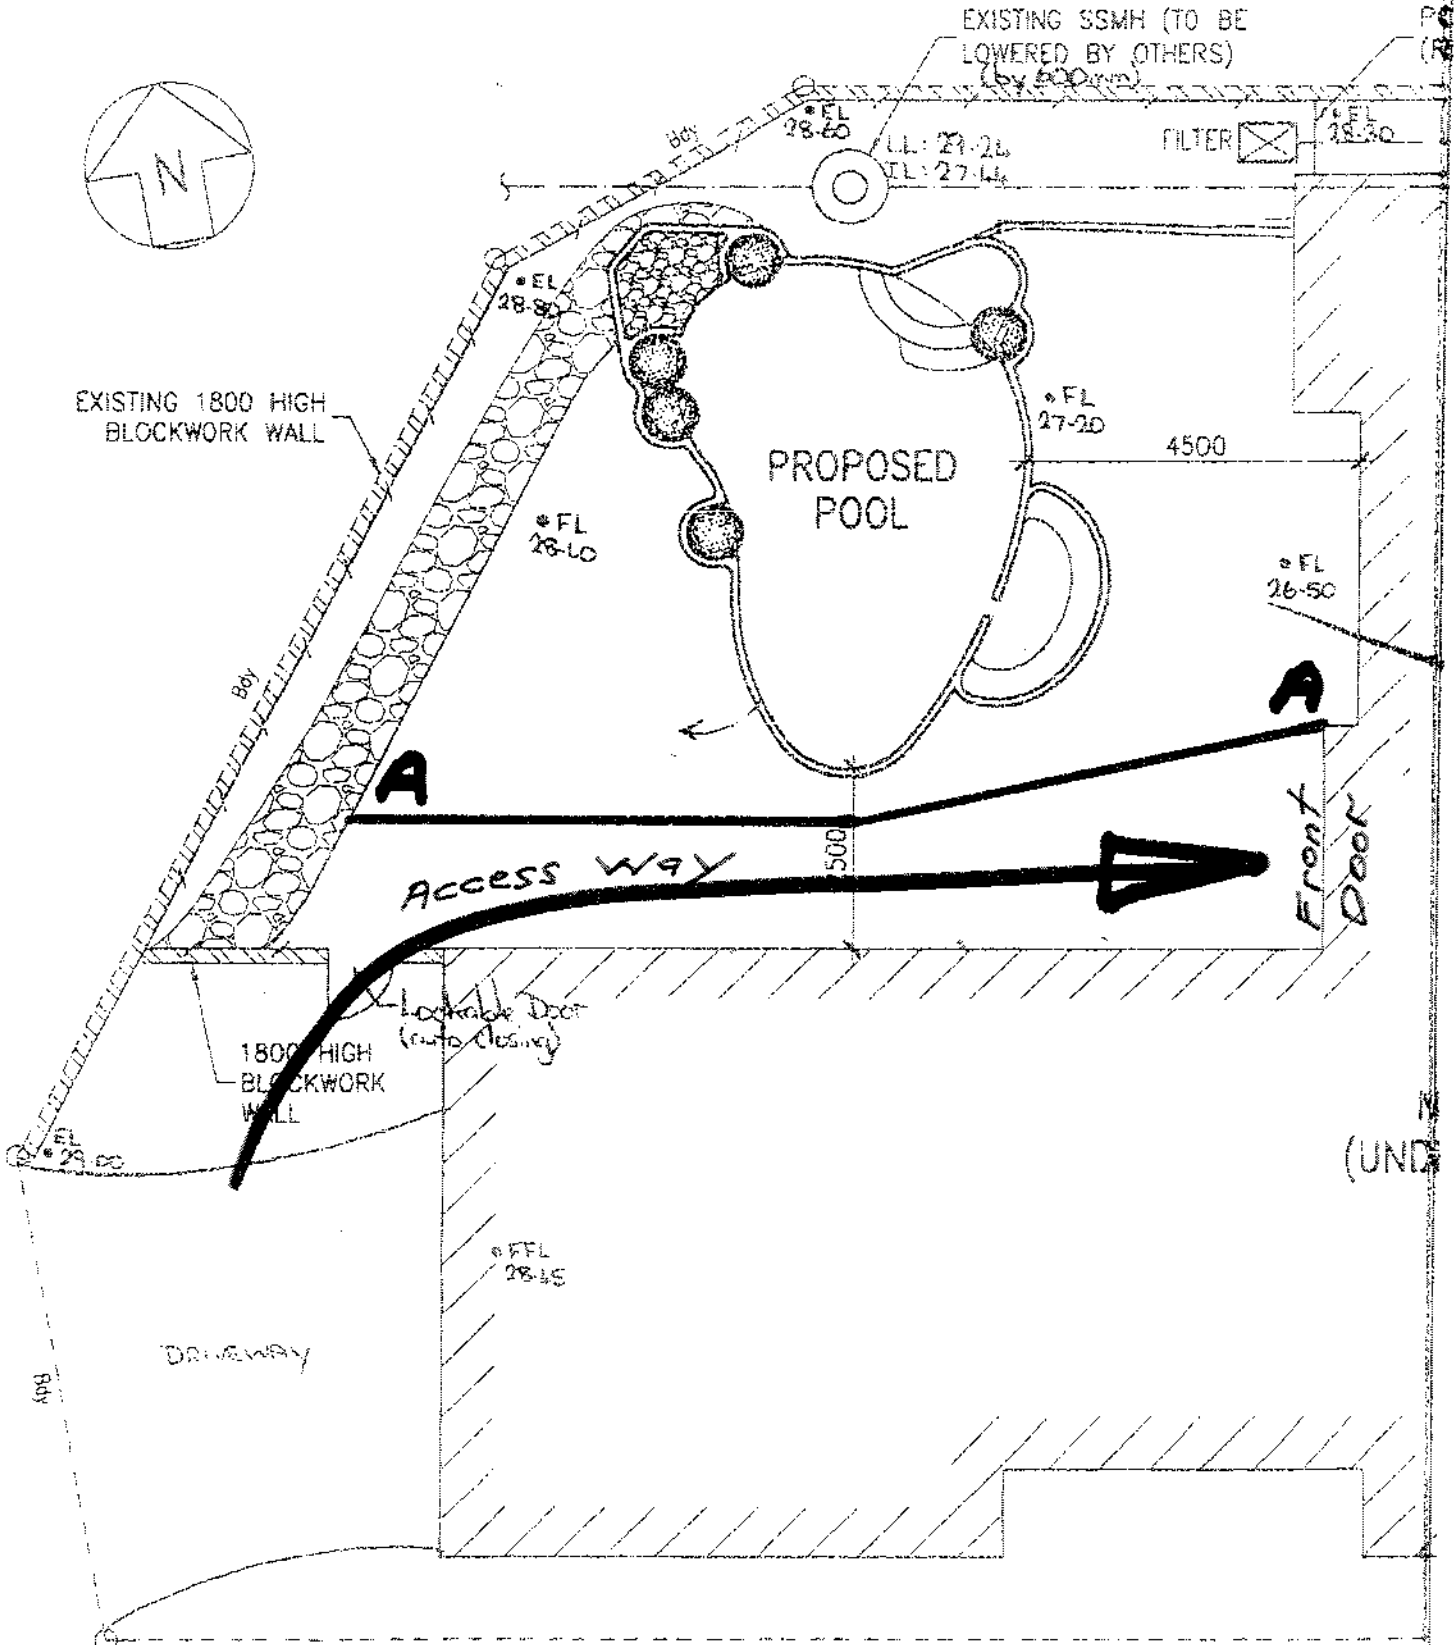

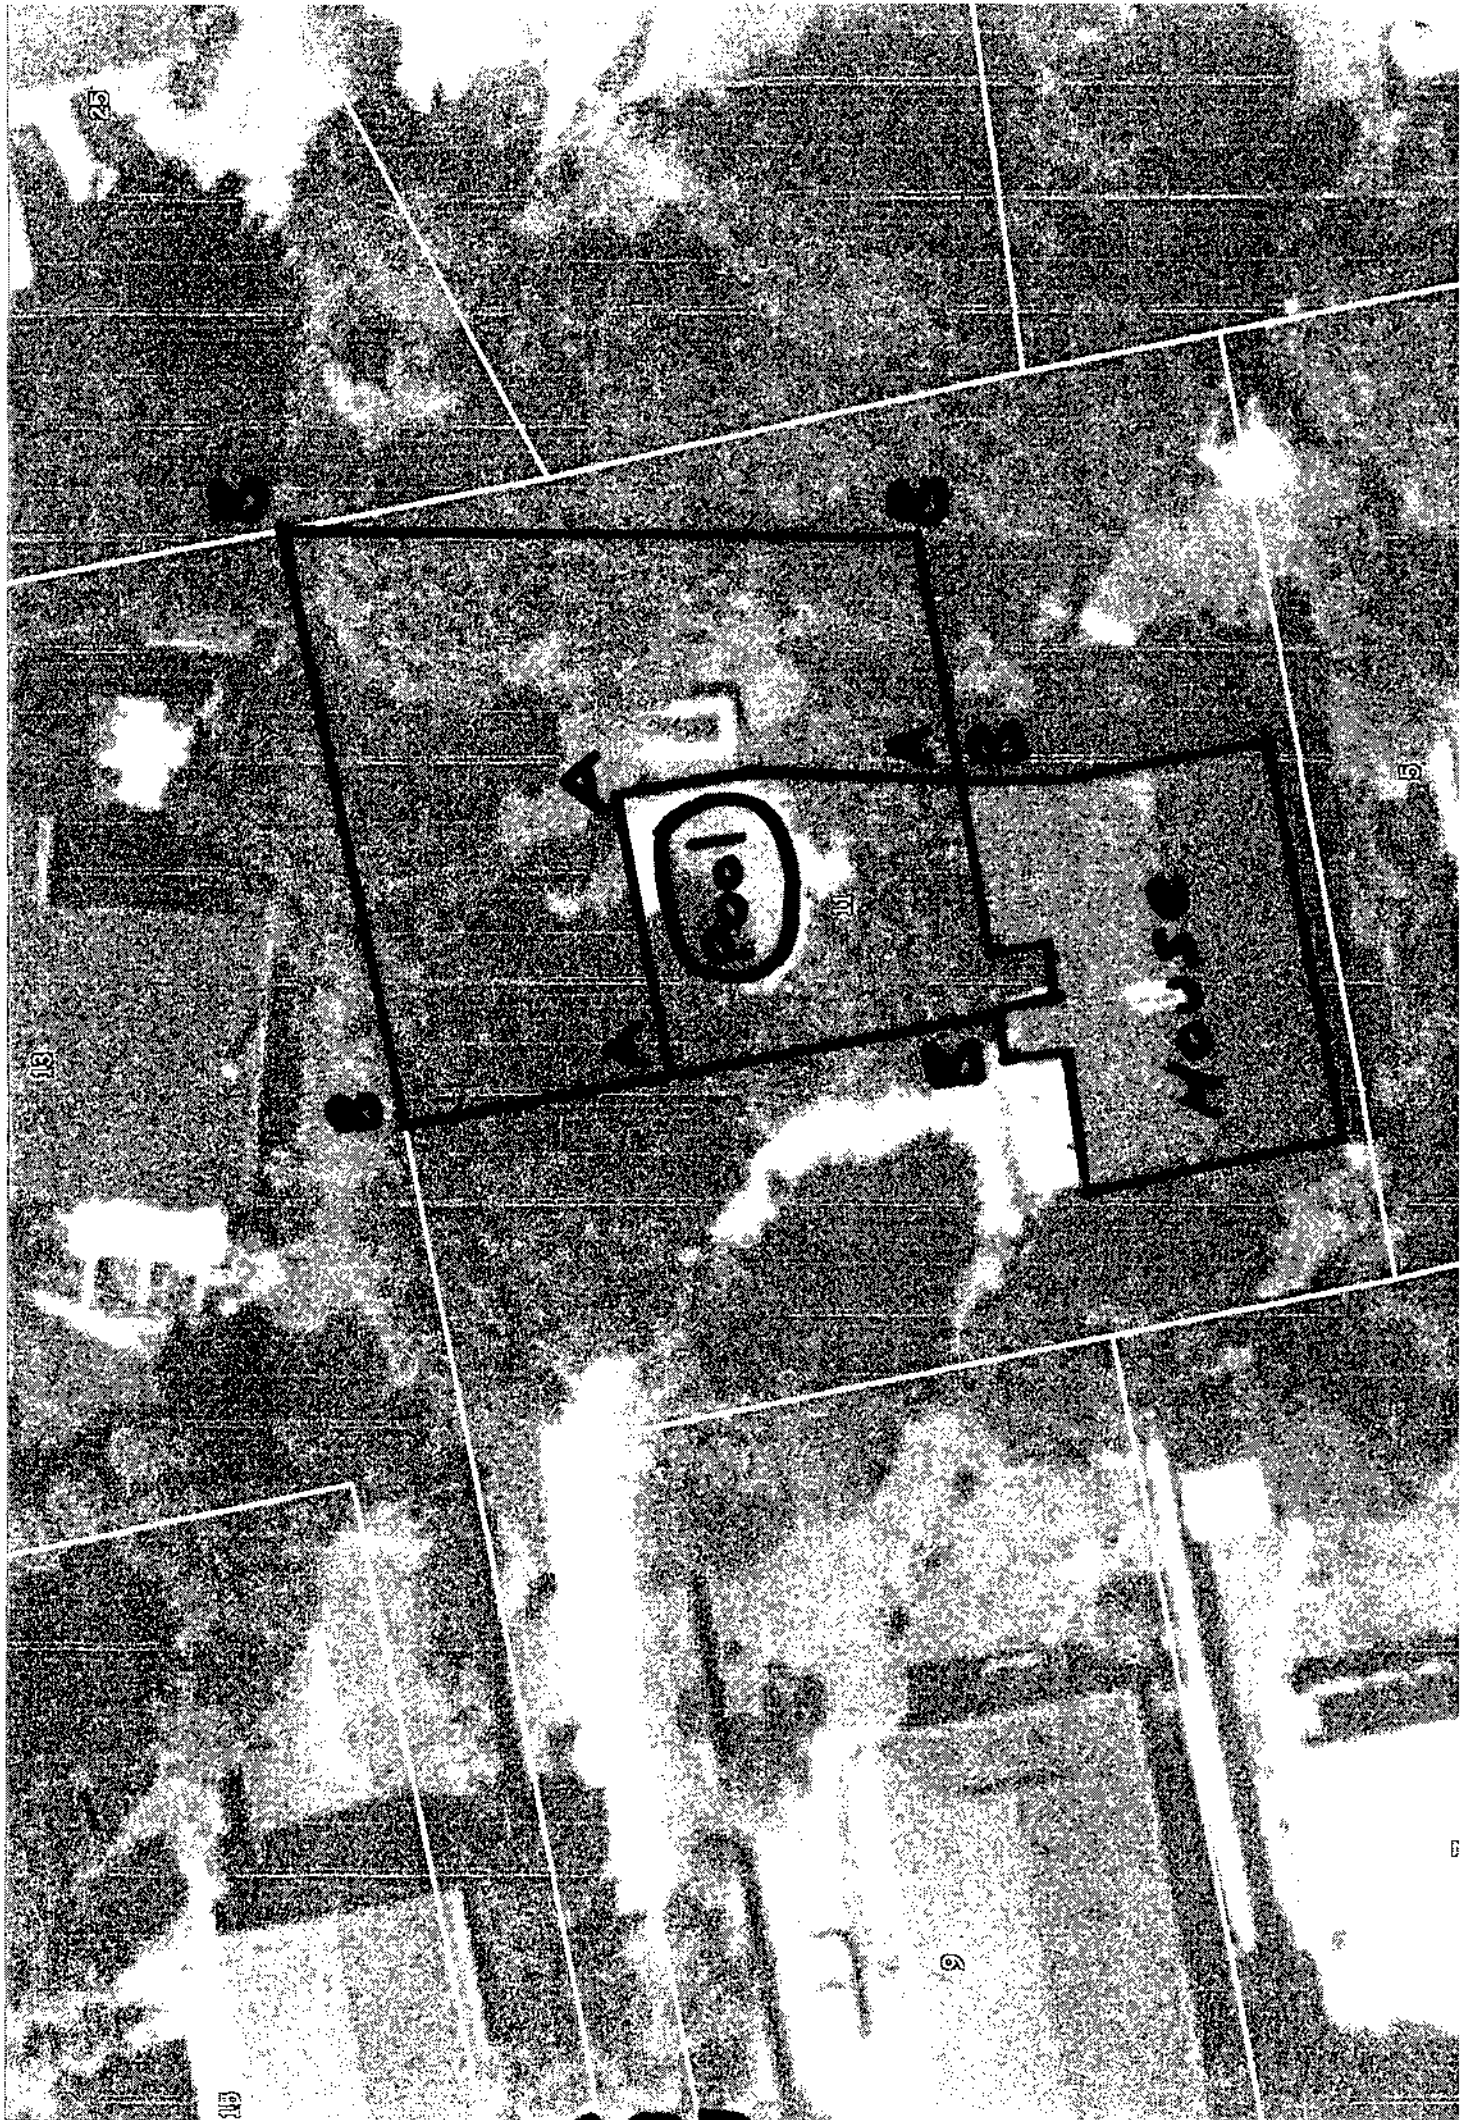

A33