










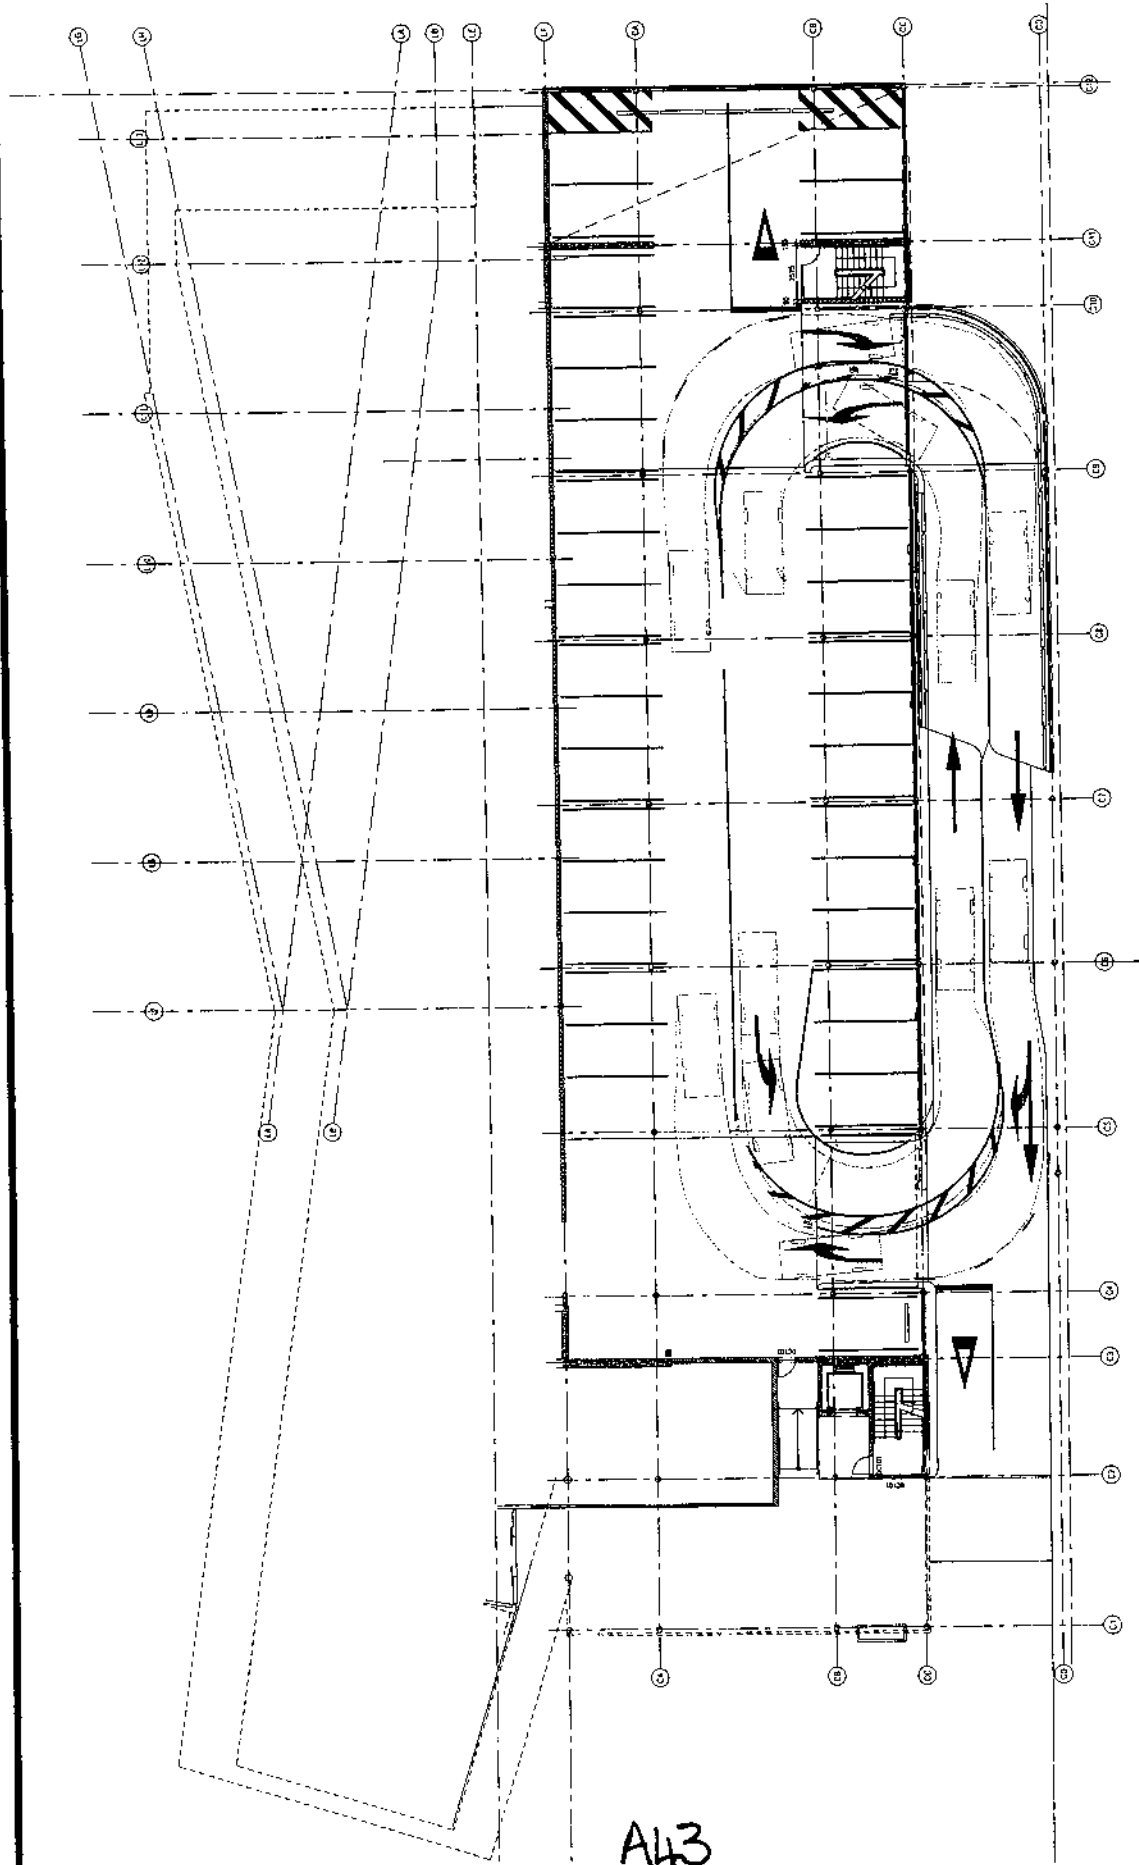

A43

LEVEL 1 (x LEVEL 4 BARRIERS)

WAITAKERE LIBRARY/UNITEC DEVELOPMENT  
 TRADING PLACE - HENDERSON  
 PROPOSED ENTRY / EXIT BARRIERS

TRAFFIC DESIGN GROUP

ISSUE	DATE	CHK	REVISION
N	18/04/04	LOM	NEGOTIATION ISSUE
C	25/04/04	LOM	ISSUED FOR CONSTRUCTION
C	27/04/04	SAH	ISSUED FOR CONSTRUCTION

DATE TITLED	DATE TITLED	DRAWING NO.
ORIGINAL SIZE	ORIGINAL SIZE	6481A7F - SNI3
SCALE	SCALE	1:200
APP	APP	
TRF APPROVAL	TRF APPROVAL	
CHECKED BY	CHECKED BY	
DRN MFR	DRN MFR	
TCD DATE	TCD DATE	
CHK DATE	CHK DATE	

PROJECT:

DRAWING:



