


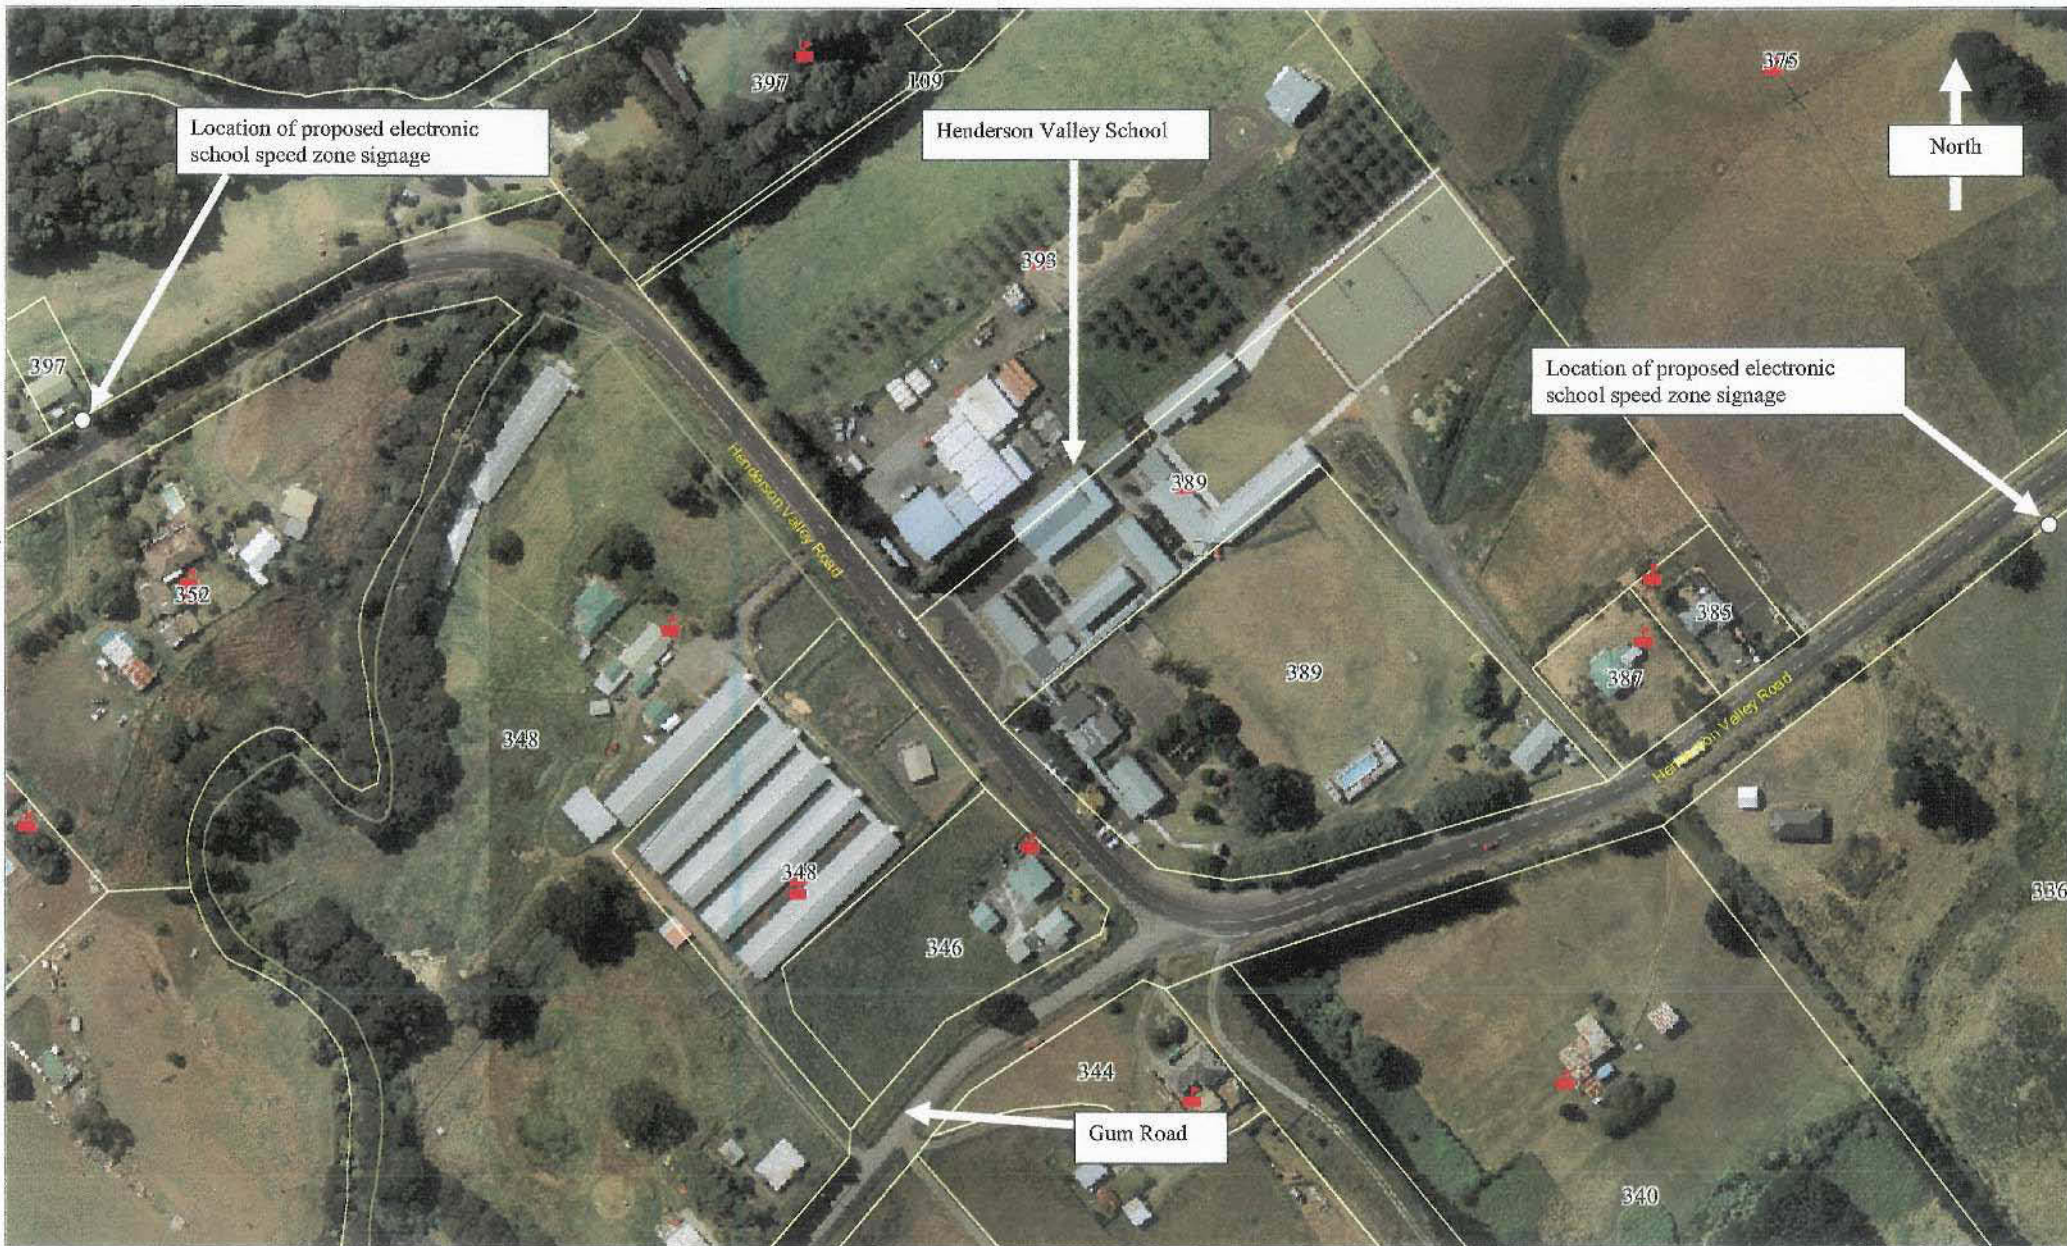


A6

A7




**PARKS STANDARD TOILET DESIGN (DOUBLE UNIT)**

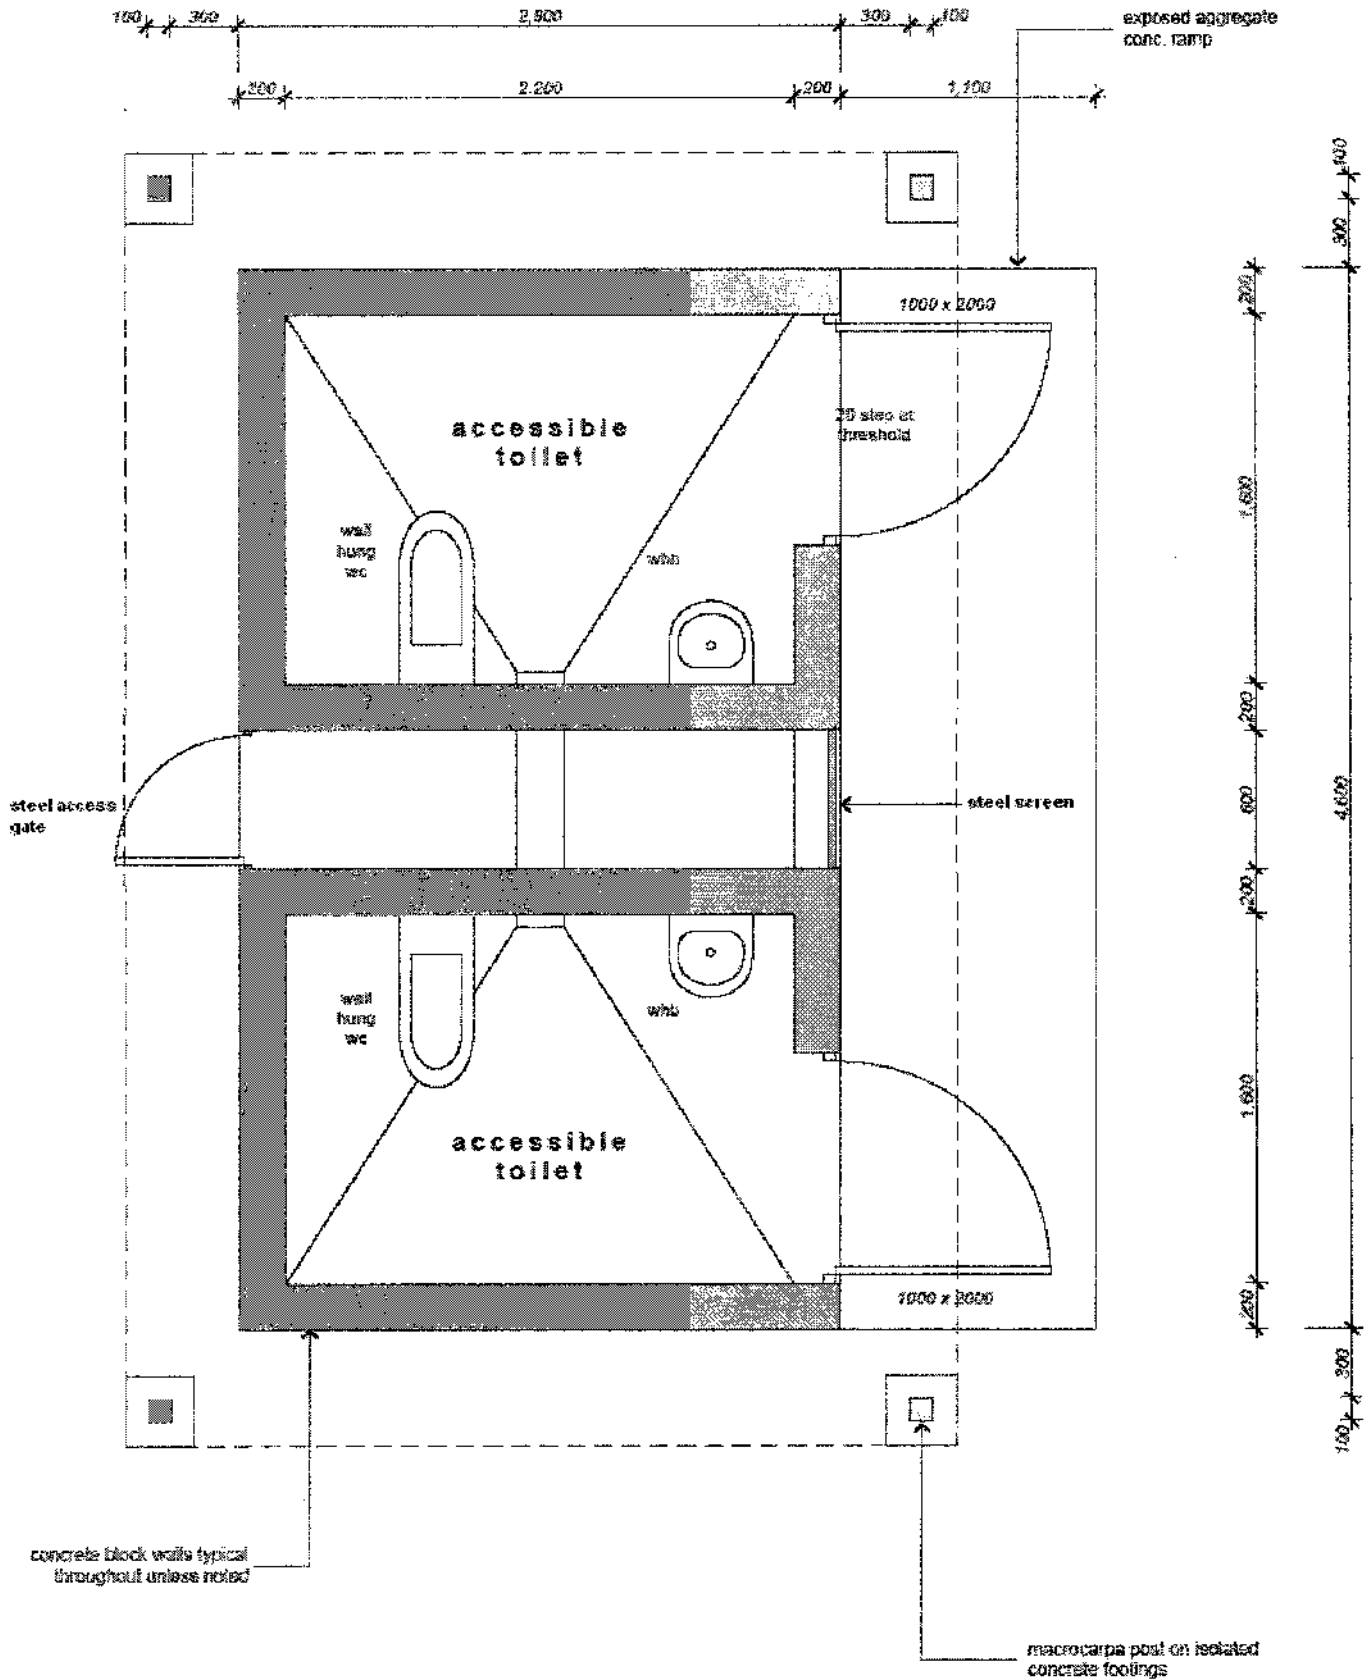

**A8**

A9

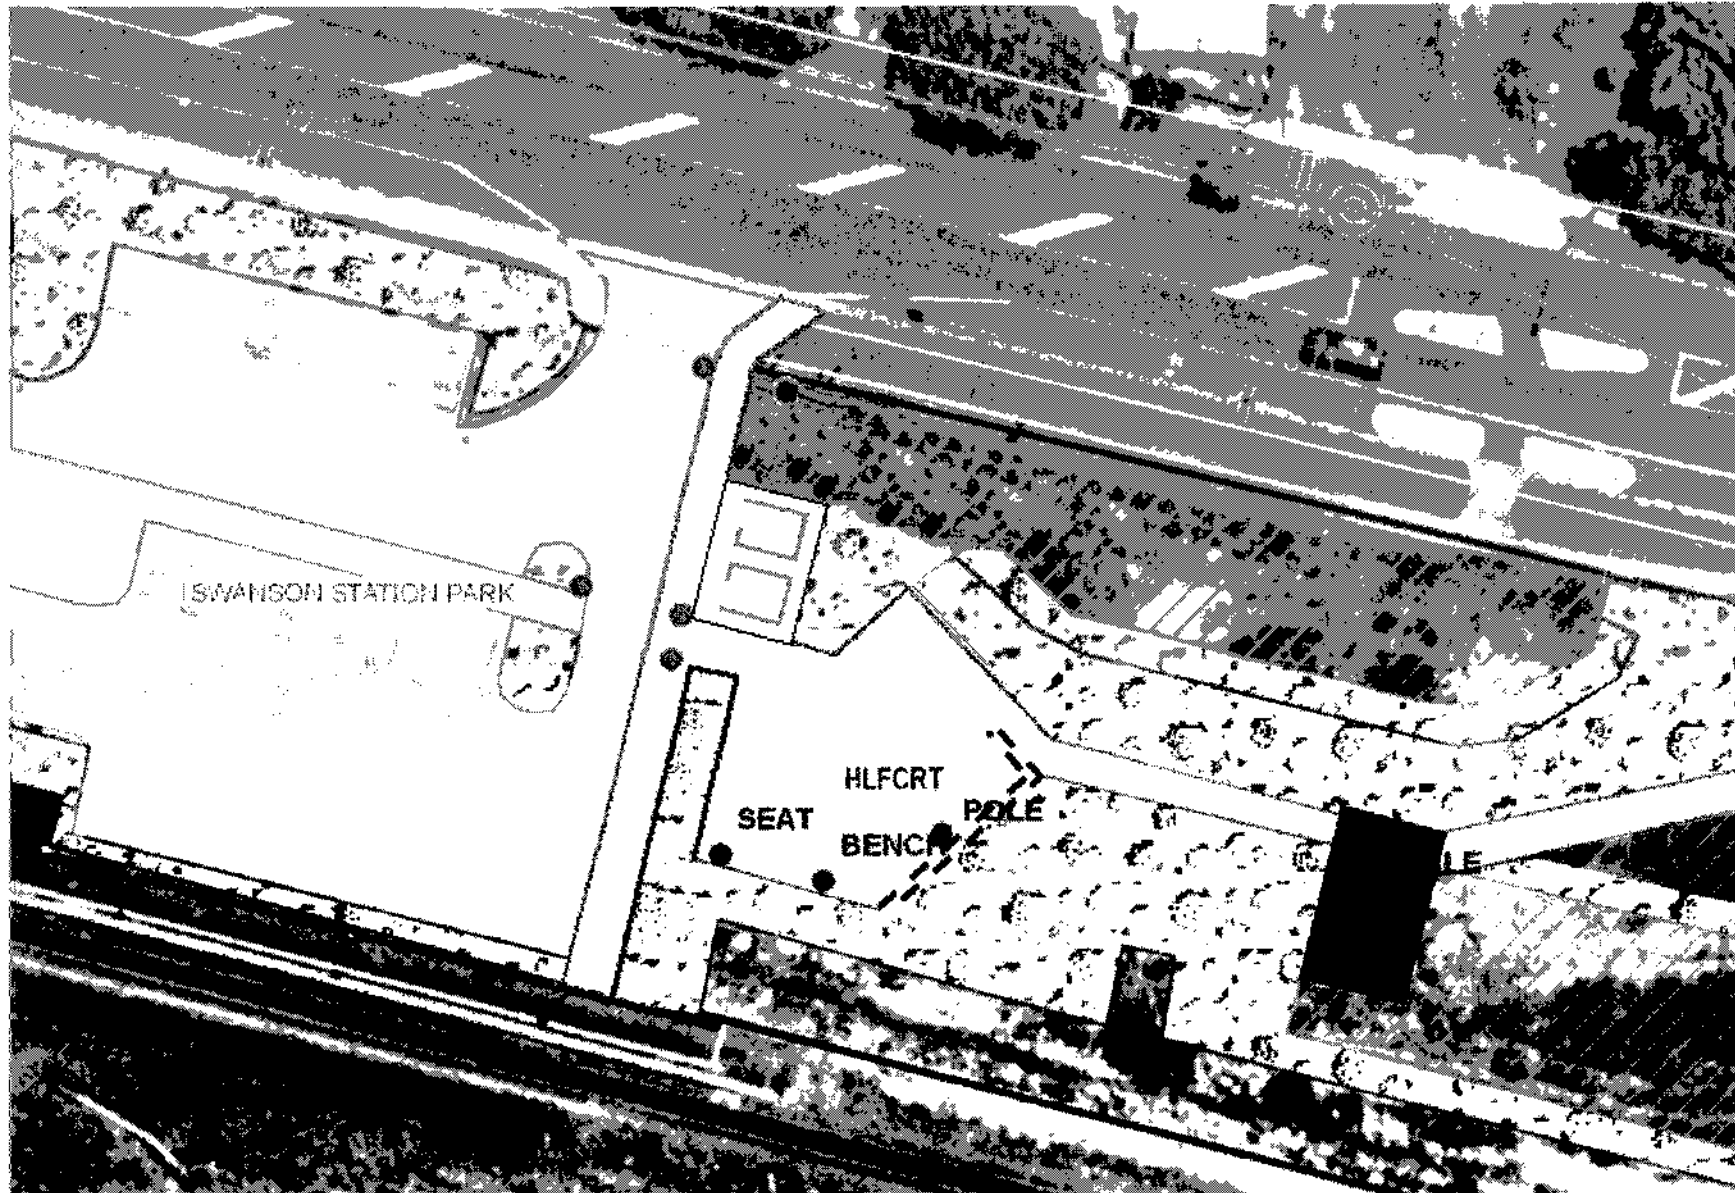

**SWANSON STATION PARK PUBLIC TOILET - OPTION 1**  
**DWG OPT 1**






A10



**SWANSON STATION PARK PUBLIC TOILET - OPTION 2**  
**DWG OPT 2**



# PARKS STANDARD TOILET DESIGN – PROFILES AND ROOF LINES

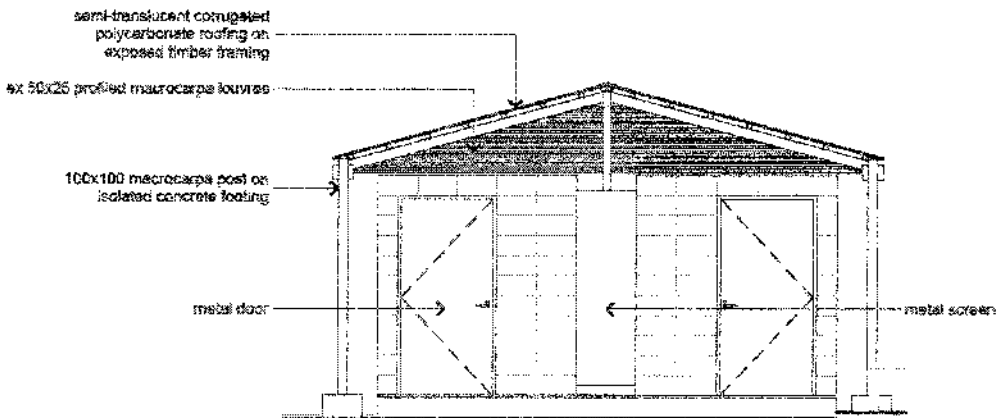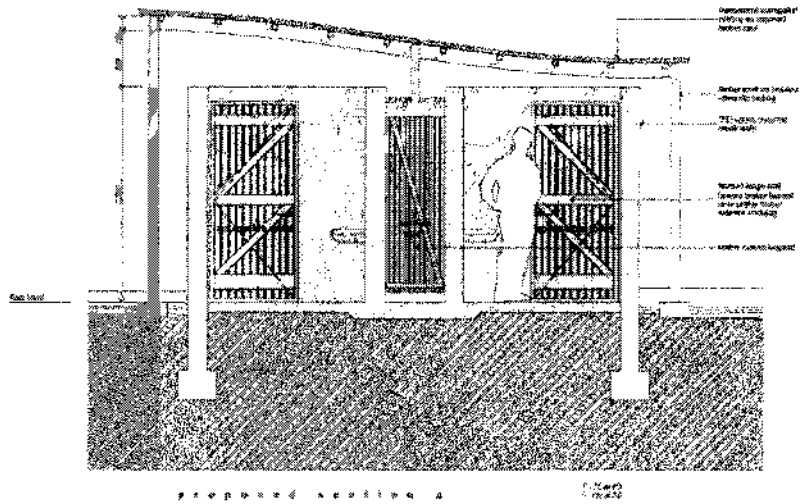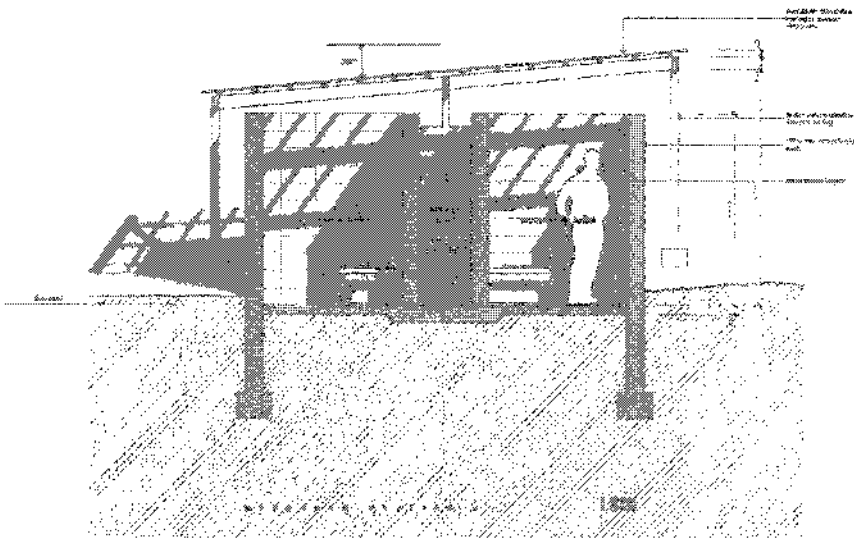

*All*