

TUI GLEN
Pt Lot 11 DP 6760

SCHEDULE
BUILDING & LAND TO BE LEASED

SHOWN	DESCRIPTION	AREA
(A)	Pt Lot 11 DP 6760	968m ² (APPROX.)




SURVEYED		DATE		REVISION		BY DATE		W A I T A K E R E C I T Y C O U N C I L		ORIGINAL SCALE 1:500	
DESIGNED								TUI GLEN		SHEET DRAWING NO. 1 OF 1	
DRAWN		11/02						AREA TO BE LEASED		CONTRACT No. CY02007	
COMPUTED M.Lee								PLAN		SHEETS	
DWG CHK								ASSET IMAGE		ORIGINAL	
DGN CHK								CONSULTANCY SERVICES		A4	
CAD FILE #e13942		11/02								CY02007	

SCHEDULE

HOUSE & LAND TO BE LEASED

SHOWN	DESCRIPTION	AREA
(A)	Lot 8, D.P.36352	822m ²

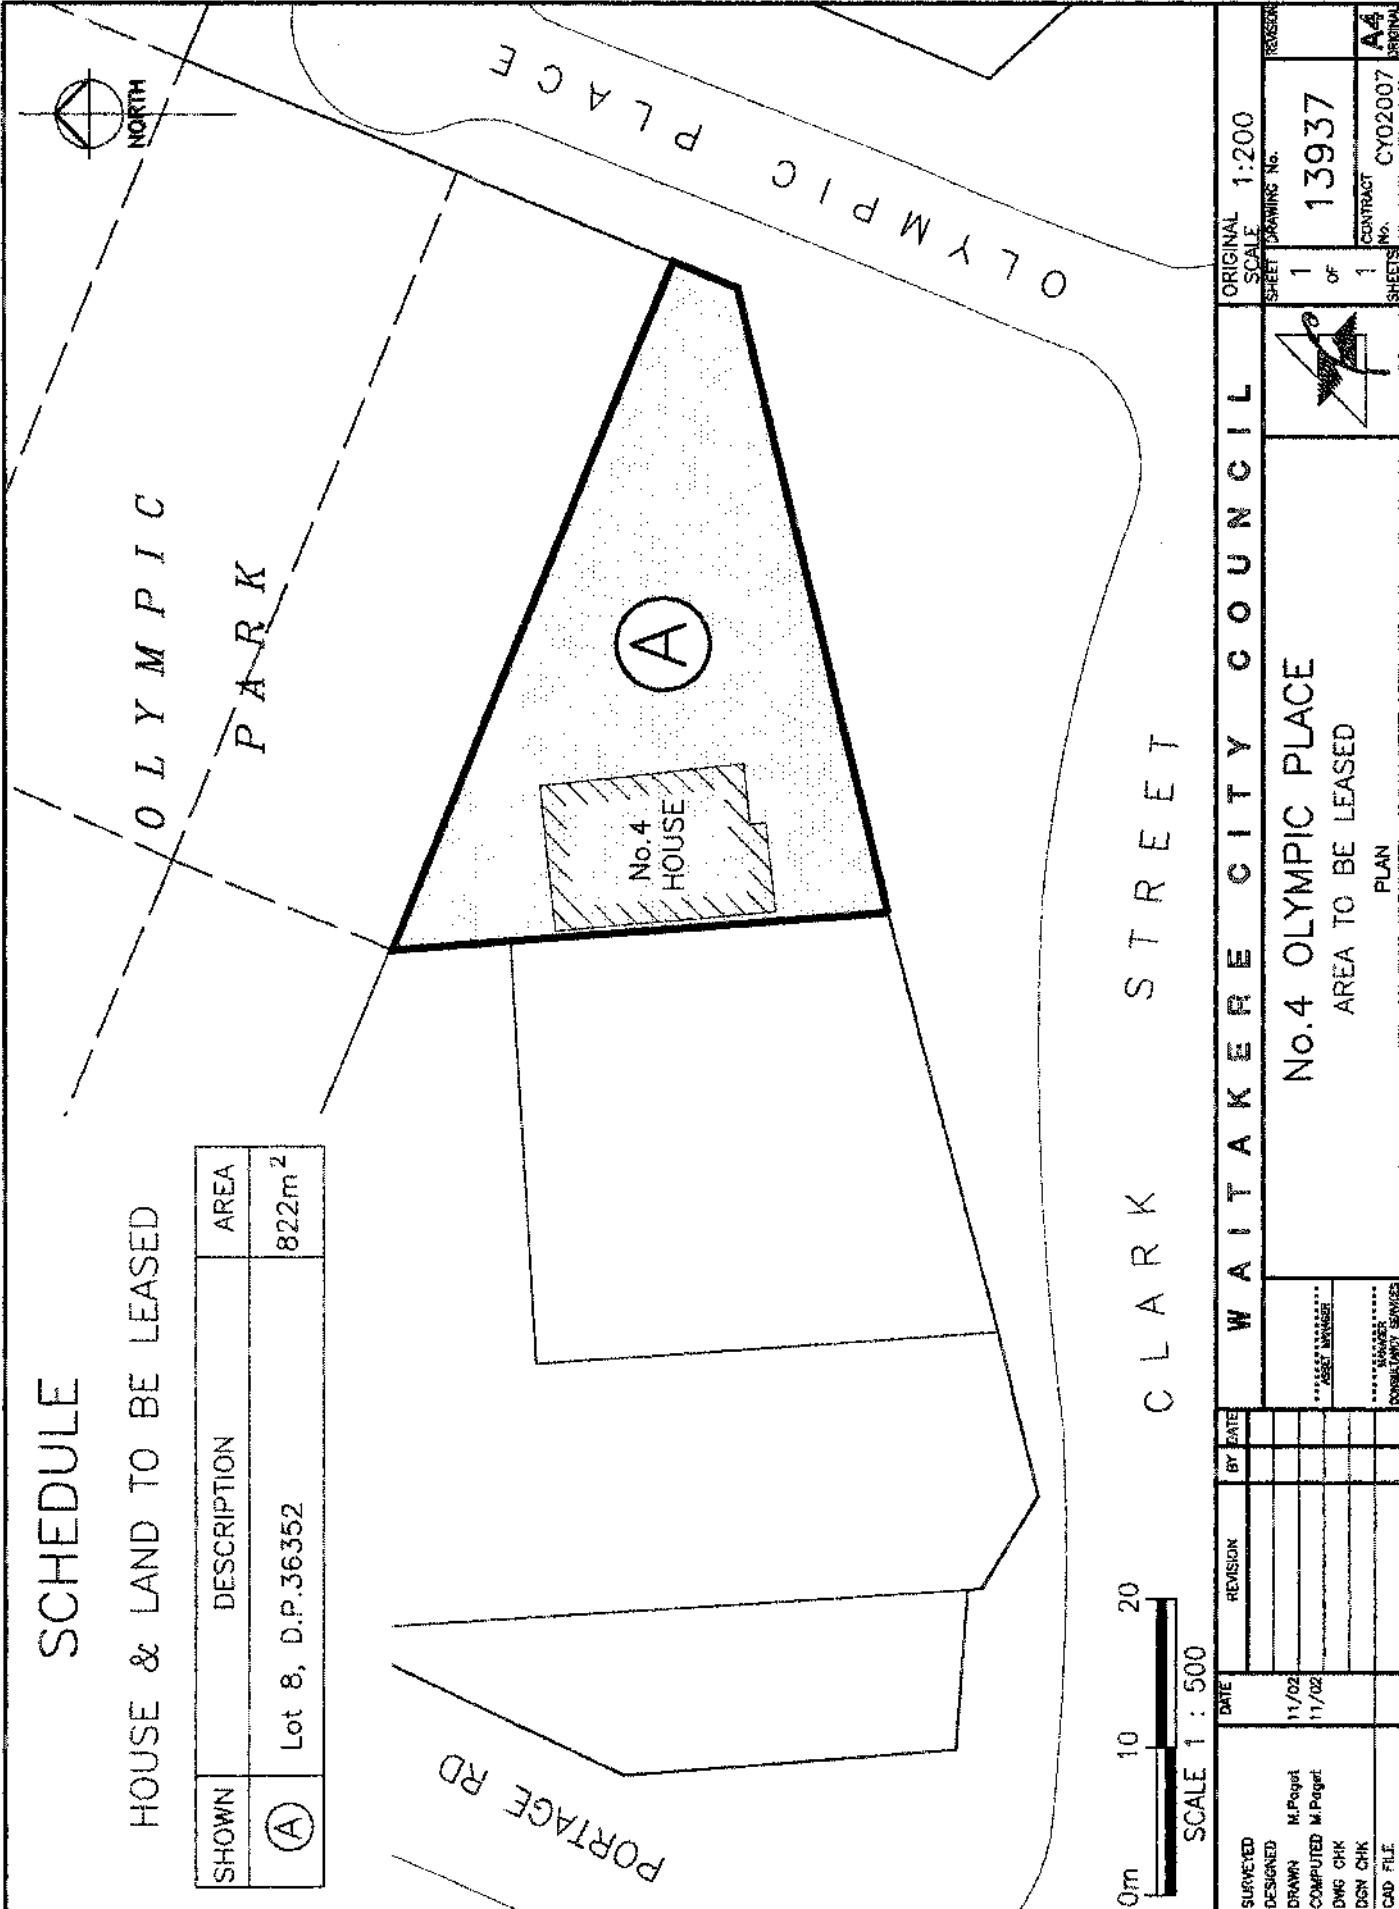

SCALE 1 : 500

SURVEYED DESIGNED DRAWN M. Peggut COMPUTED M. Peggut DWG CHK DSN CHK CAD FILE	DATE	REVISION	BY	DATE	WAITAKERE CITY COUNCIL No.4 OLYMPIC PLACE AREA TO BE LEASED PLAN	ORIGINAL SCALE 1:200 SHEET DRAWING No. 13937 1 of 1 SHEETS CONTRACT No. CY02007 ORIGINAL A4
	11/02 11/02					