



Install STOP control here
*Signs and roadmarking to be in accordance with
MOTSAM*

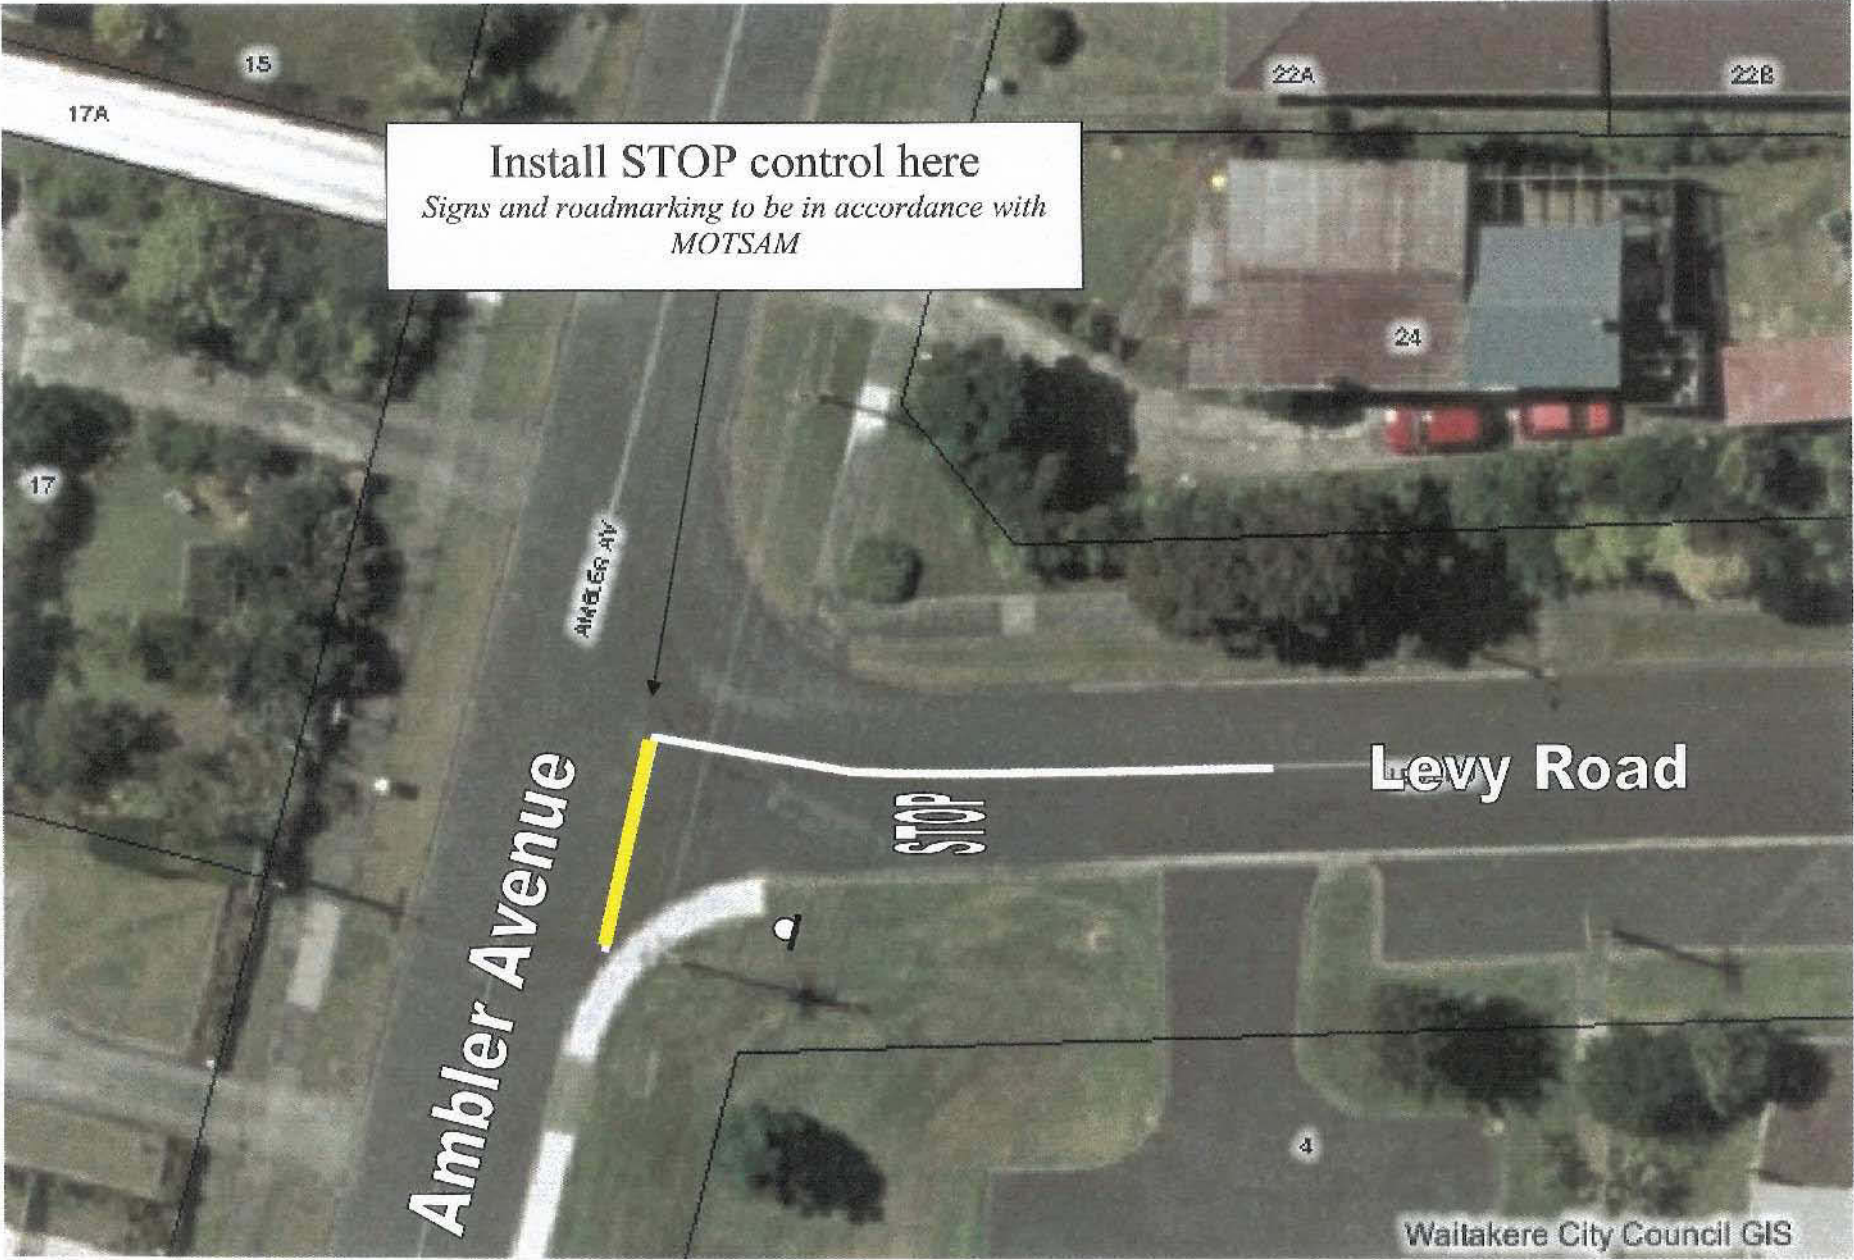


A5

00070

10/1/20

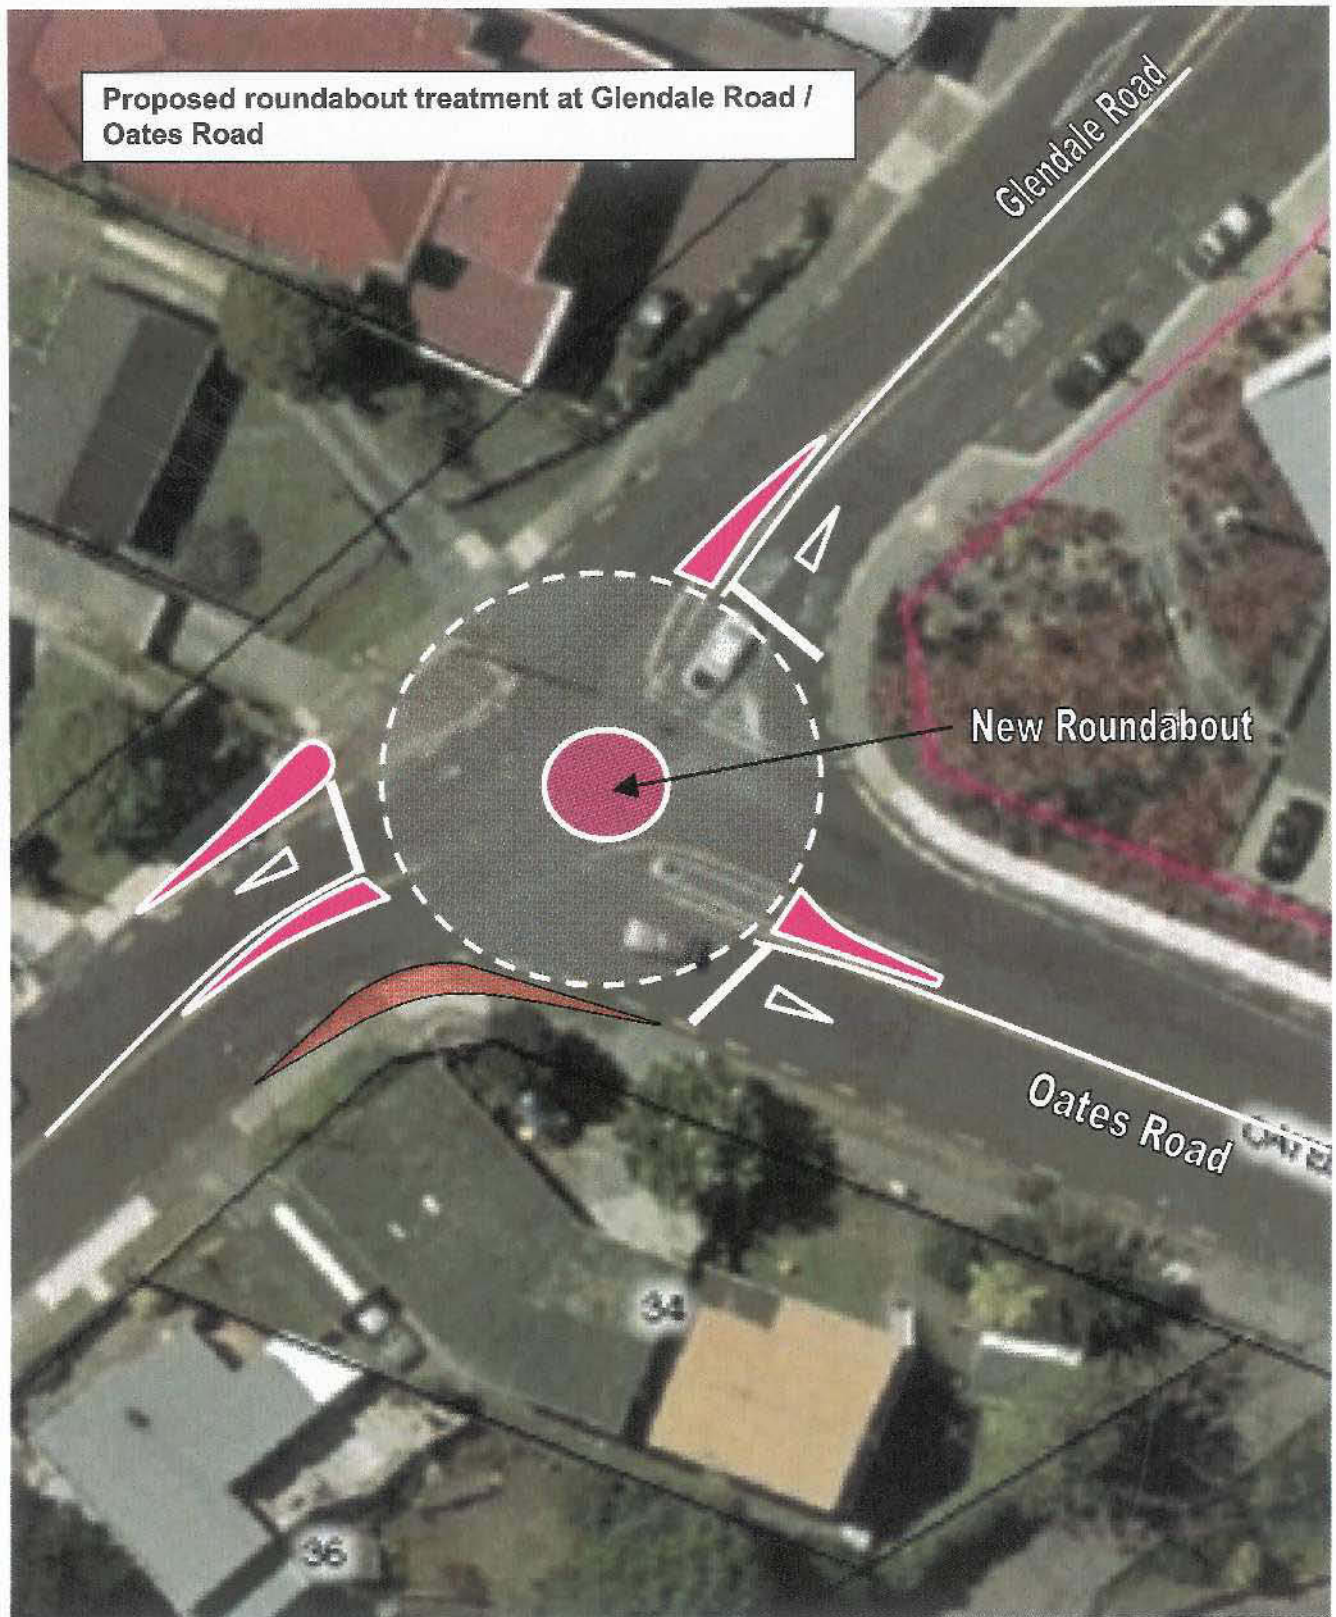

A6

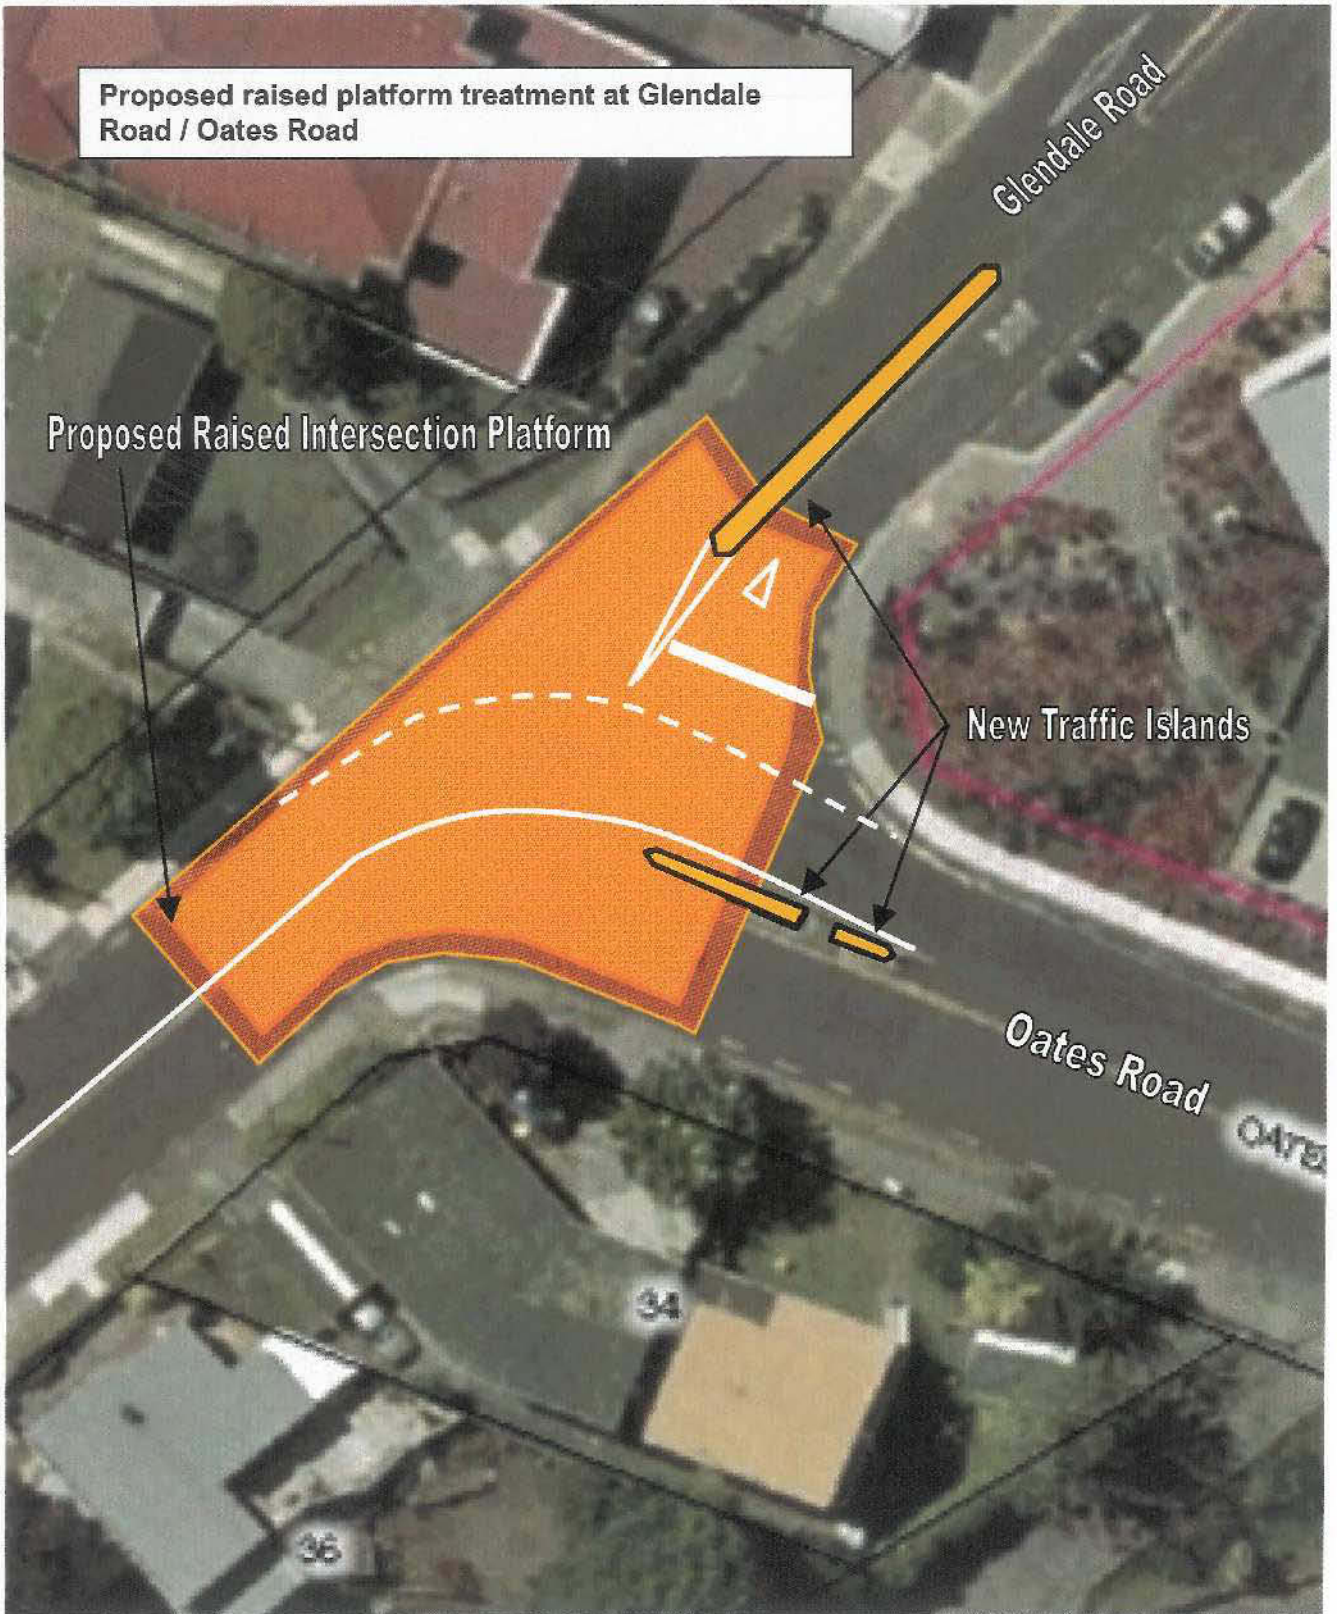

Titirangi Road Proposed Traffic Island and Flush Median Plan 2007 / 30-6

