



ARCHITECT:
Craig Craig Moller
 Telephone 649 327 0086
 Fax 649 327 0088
 Email info@craigcraigmoller.com
 Website www.craigcraigmoller.com

CLIENT AND PROJECT:
New Lynn Library
 Citizens Advice Bureau, Services
 Centre and Memorial Square

DRAWING INFORMATION



1. Refer to Schedule 'A' of Contract Documents
 2. All dimensions are given in millimetres unless otherwise stated.
 4. Copyright © 2003 Craig Craig Moller Architects

REVISION

No.	Description	By	Date

JOB NO. A-5074
DRAWING NO. A1201

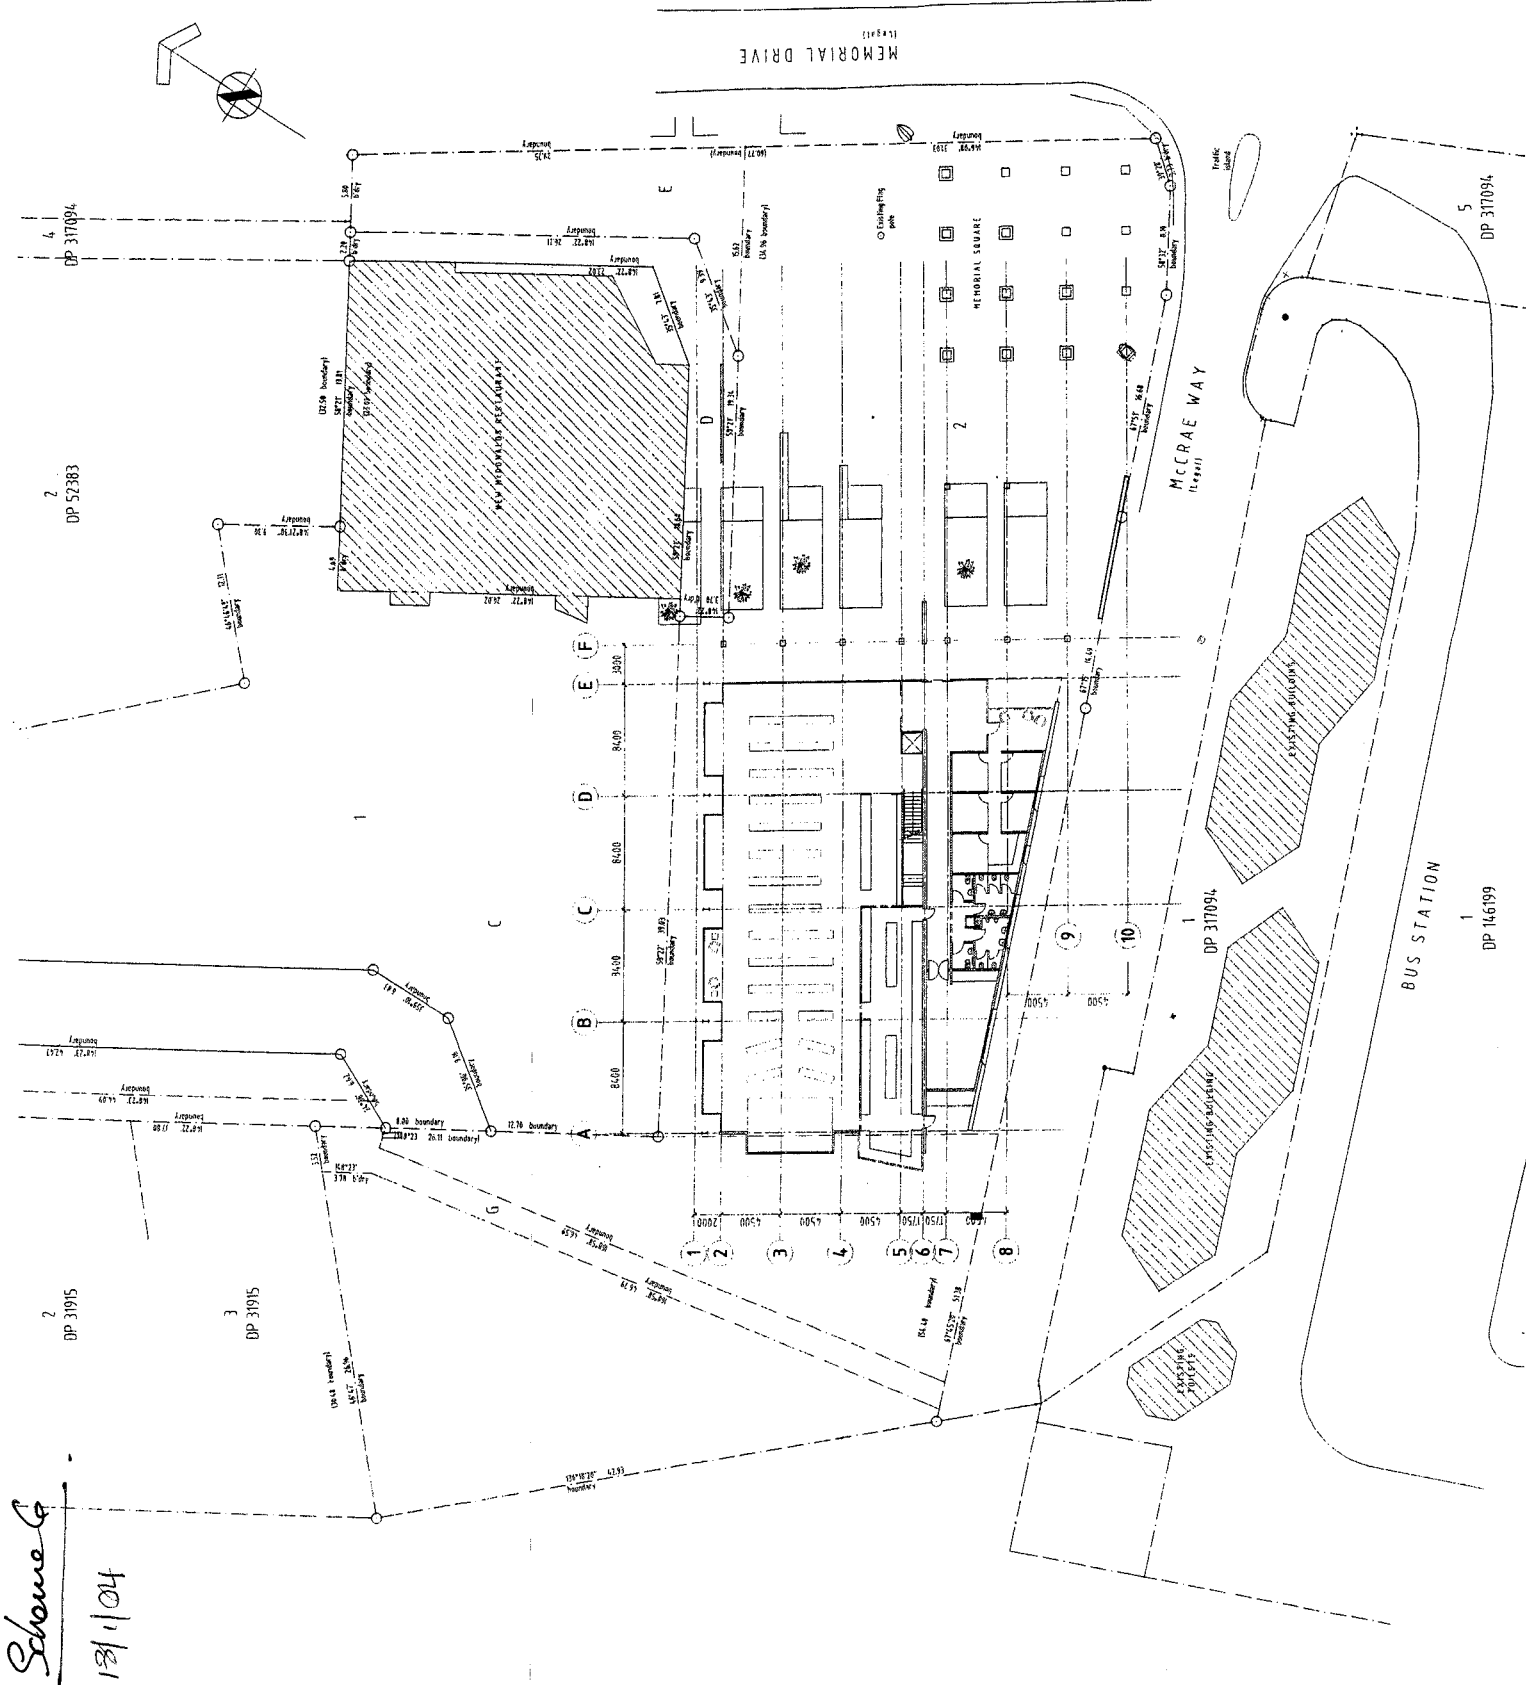

Shane G
 18/1/04

A1



Craig Craig Moller ARCHITECTS

CONTACT
Craig Craig Moller Architects Ltd
1 and 13 West Plaza
3 Albert St PO Box 105 295
Auckland New Zealand

CLIENT AND PROJECT
New Lynn Library
Citizens Advice Bureau, Service
Centre and Memorial Square

DRAWING INFORMATION	
Scale	Overall Scale (A1) 1:100
Sheet	Subplot Scale (A2) 1:200
Proj. DN	Approved for Construction
Disc. Date	
